




Jumlah Petak Perinci

- LEGEND:
- ▽ SPOT LIGHT
 - ⊠ SWITCH SO

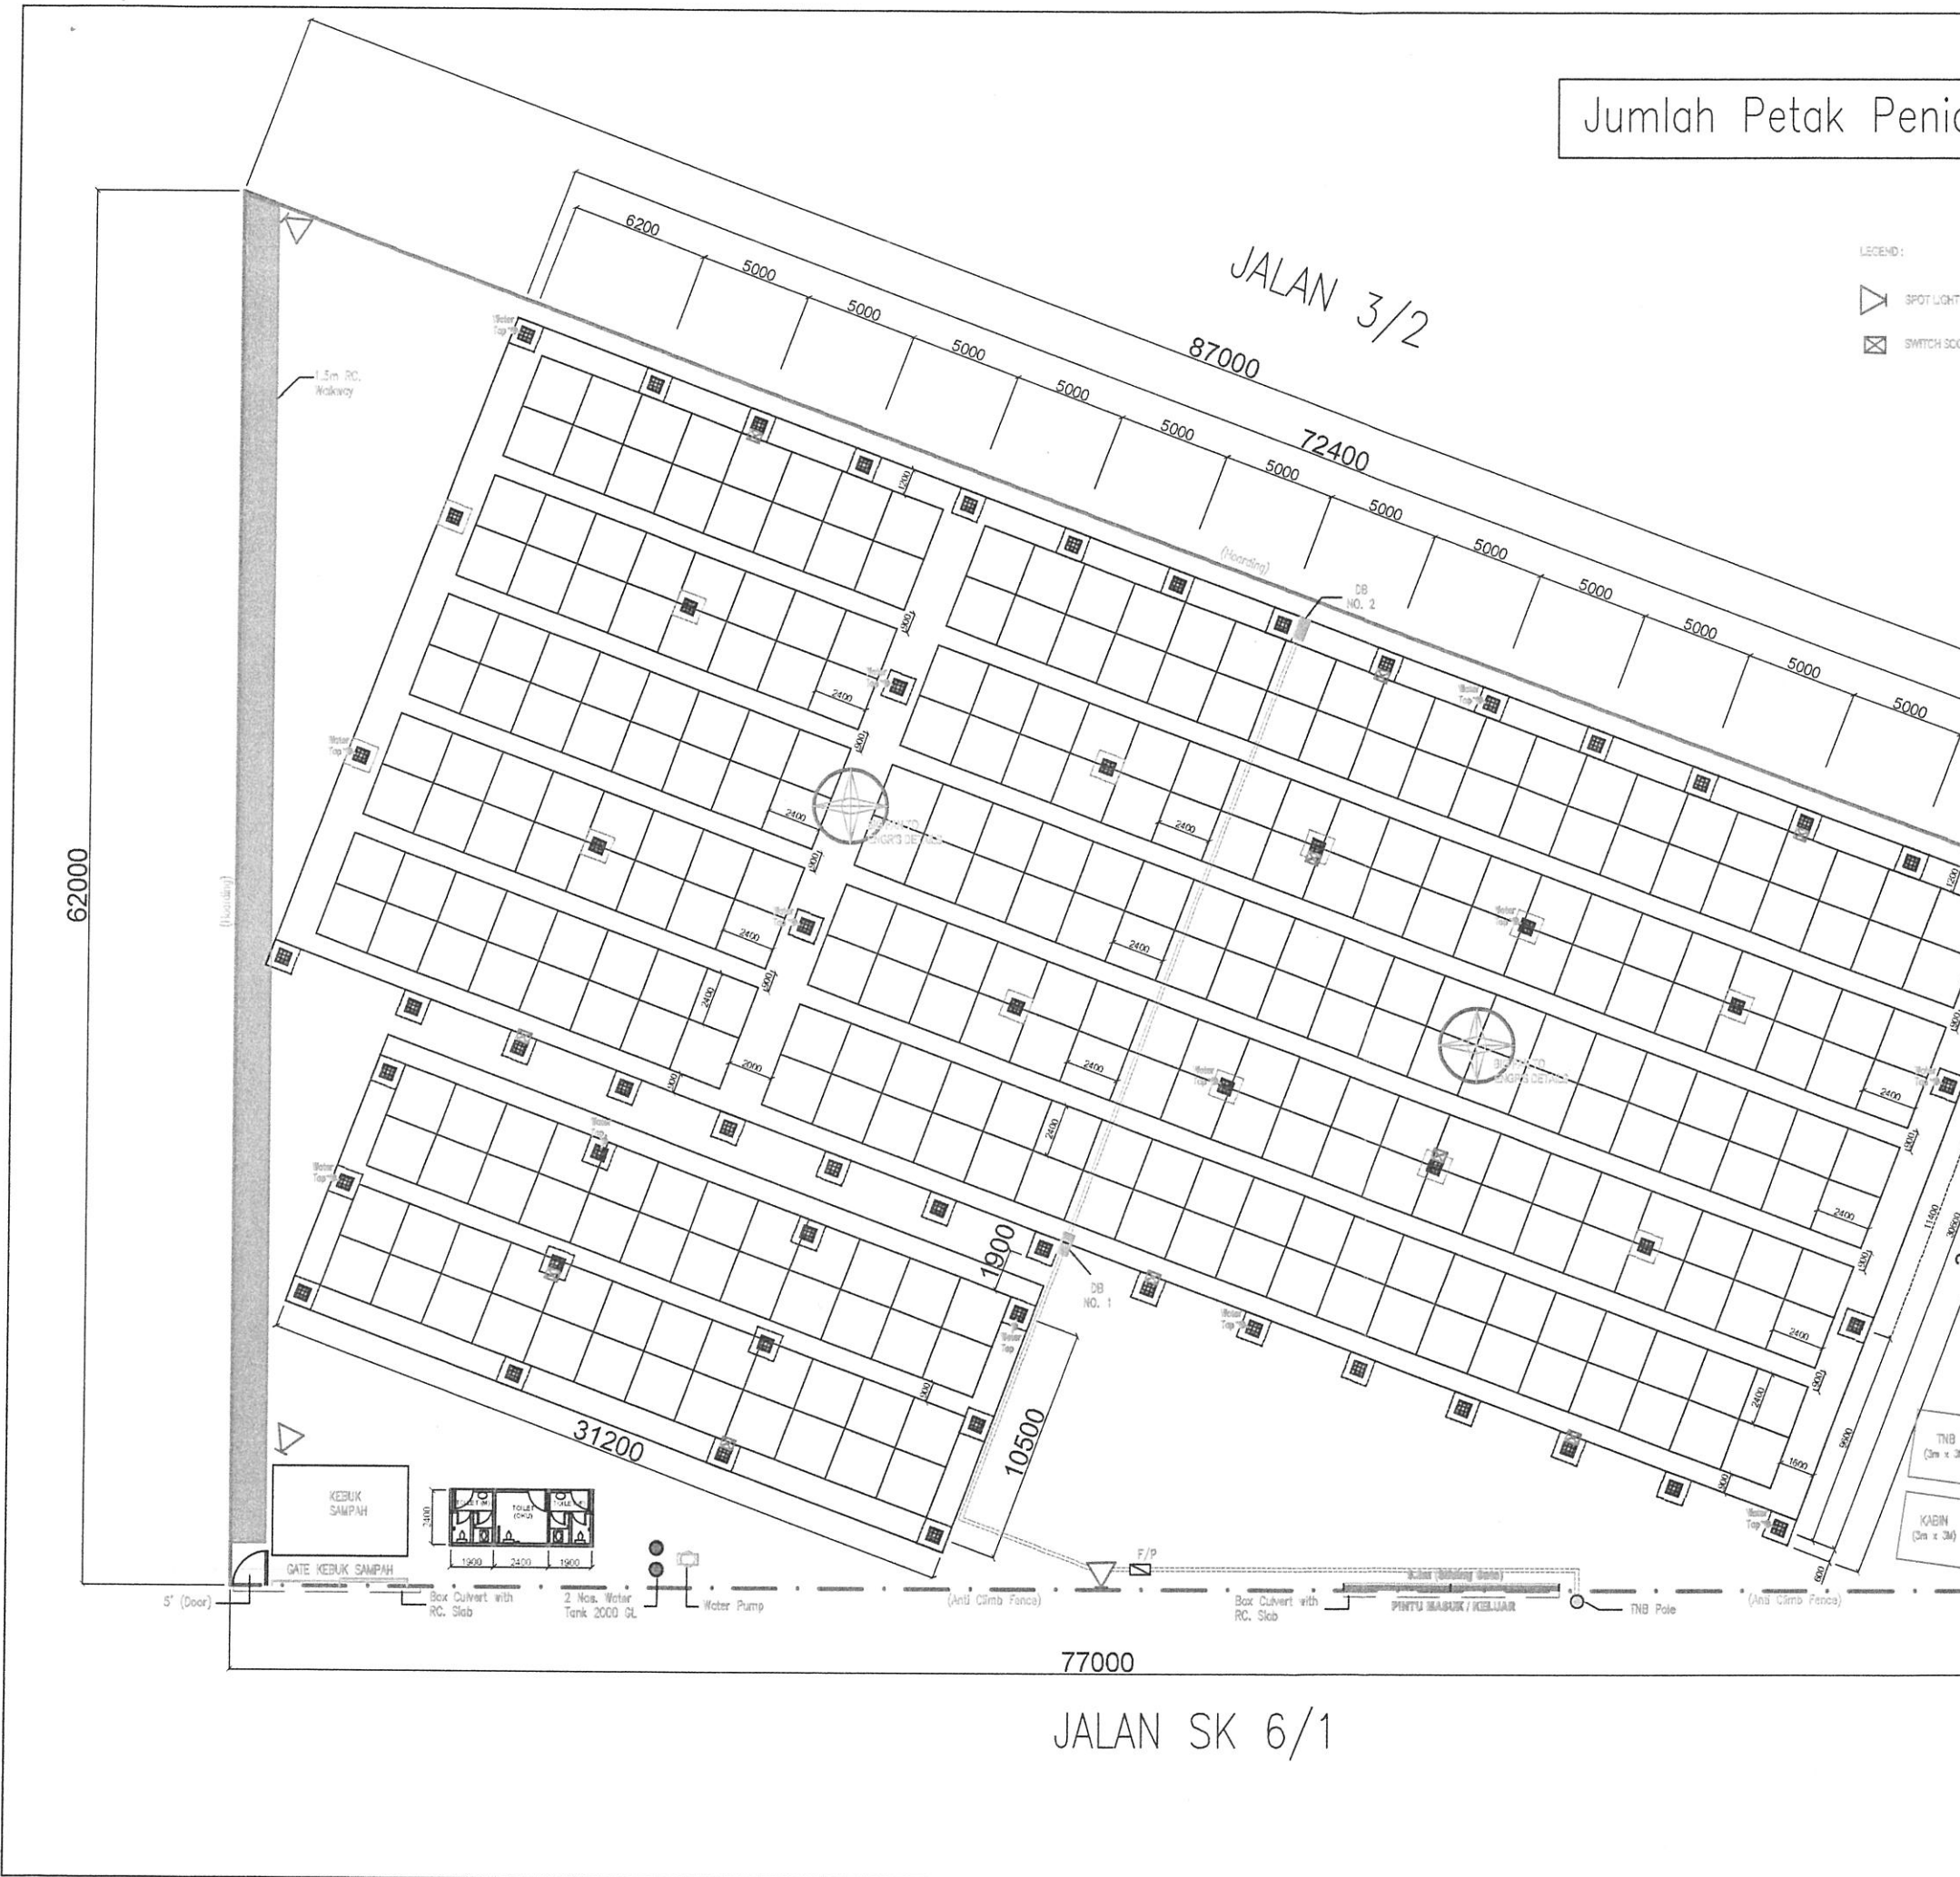


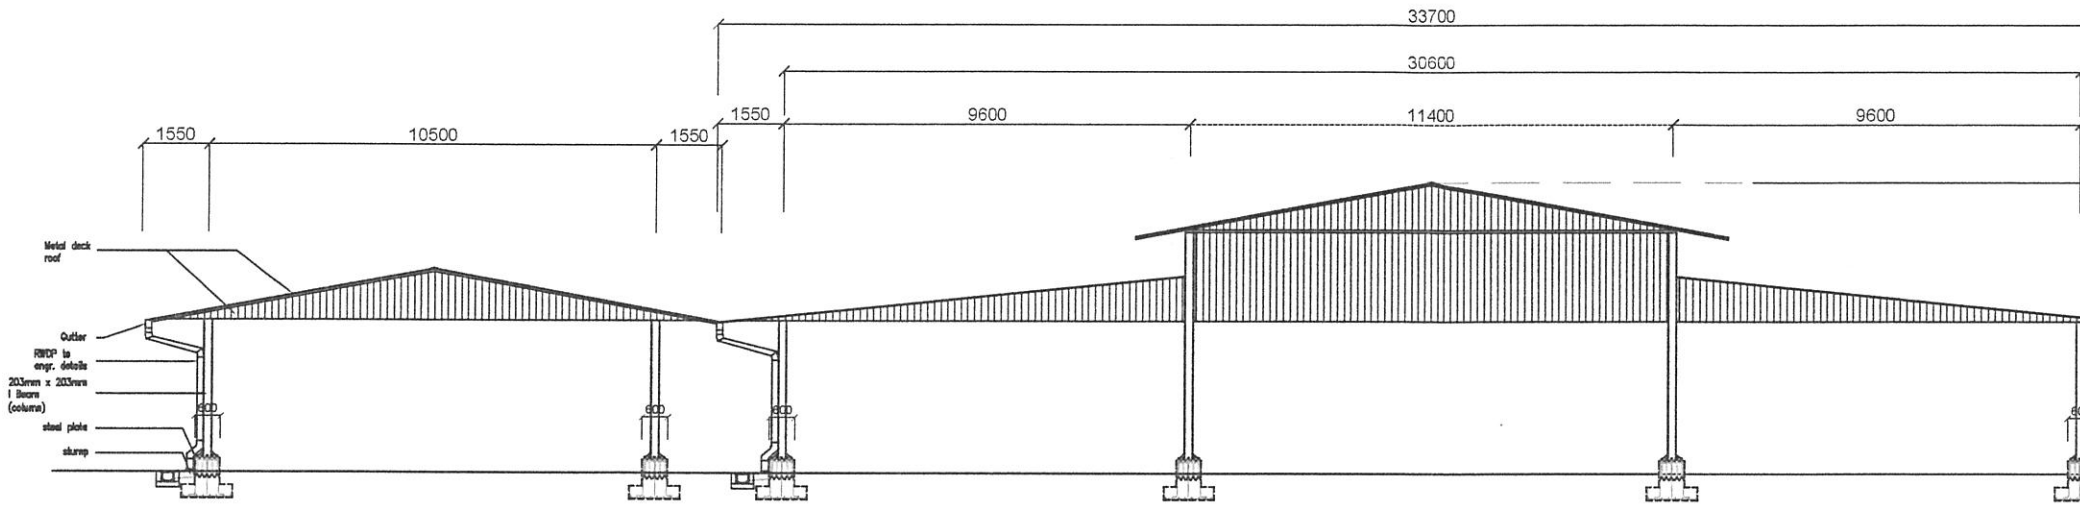


FRONT ELEVATION

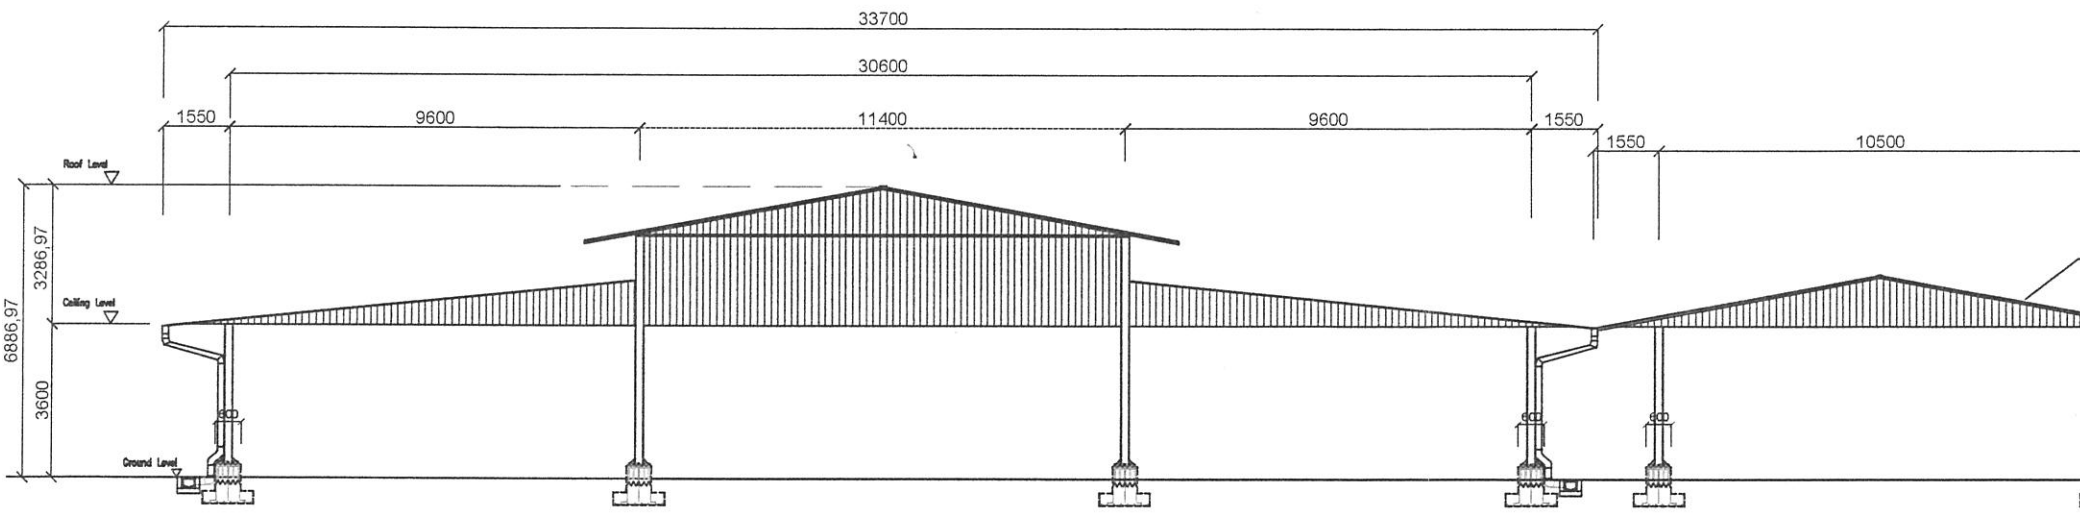


REAR ELEVATION

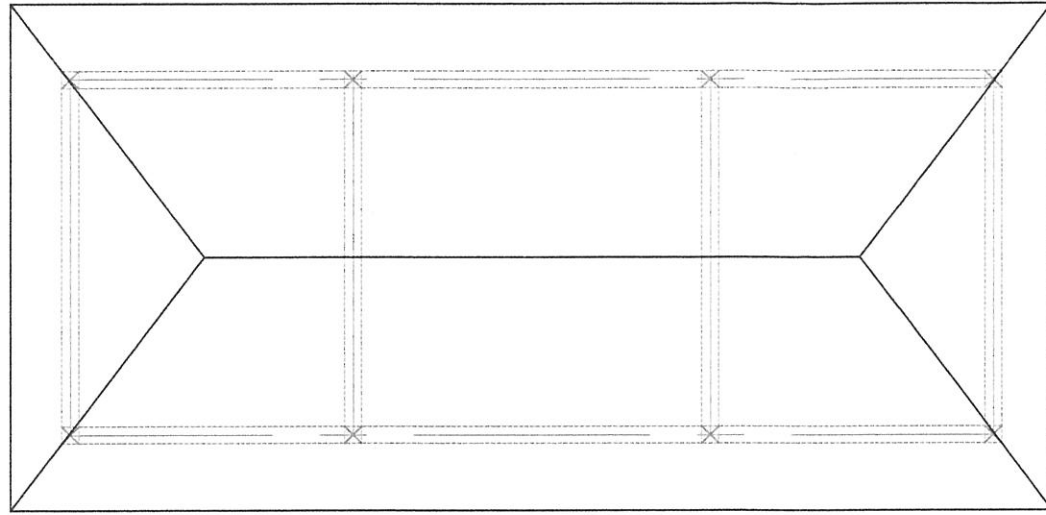


ROOF PLAN (TOILET)

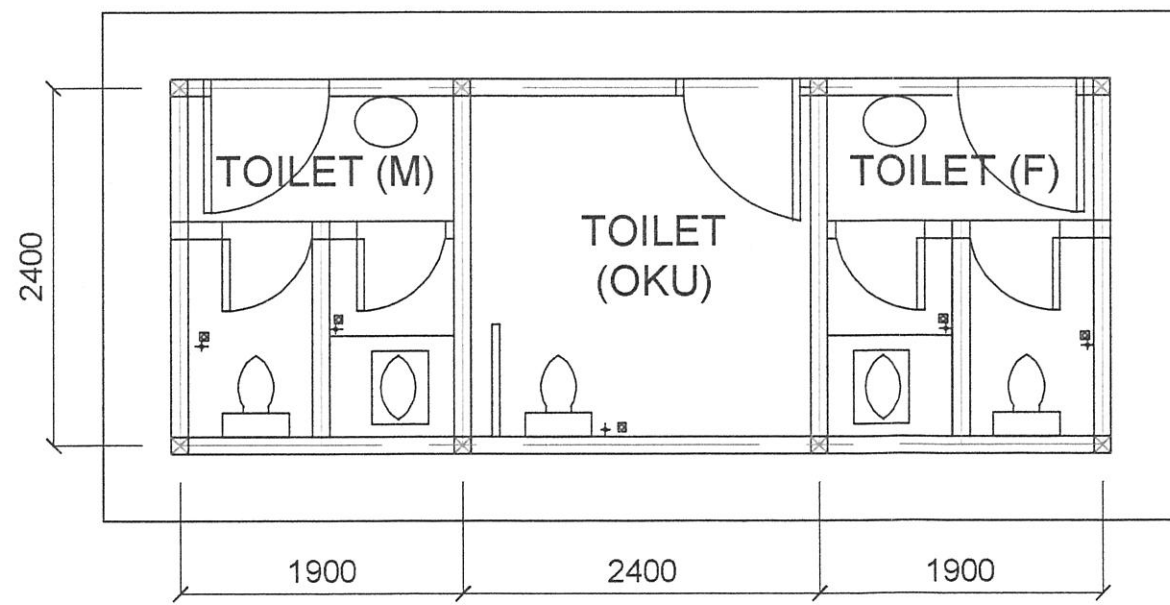


FLOOR PLAN (TOILET)

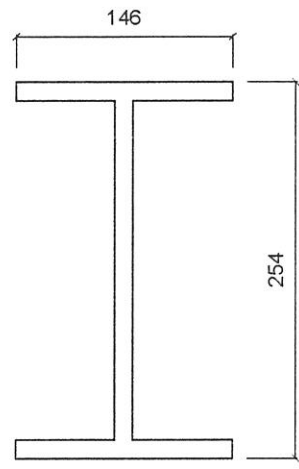


I BEAM STIFFENER
scale 1 : 5

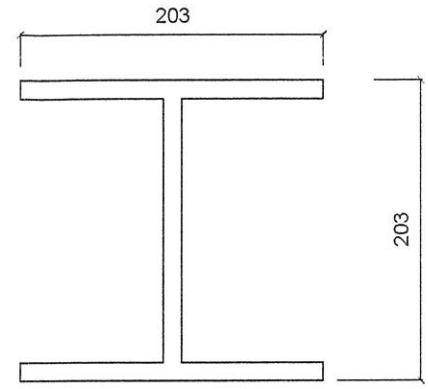


I BEAM COLUMN
scale 1 : 5

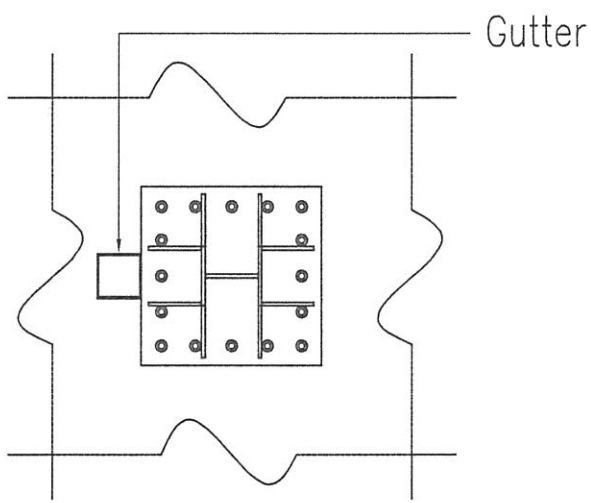

SECTION X - X
scale 1 : 25

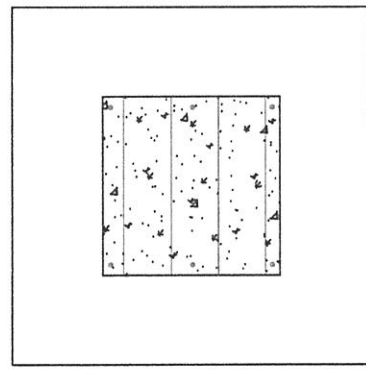

SECTION Y - Y
scale 1 : 25

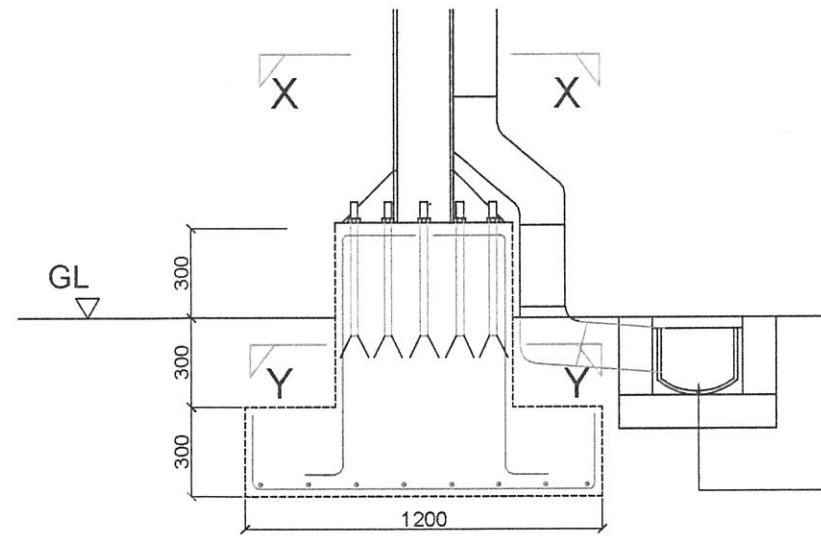

FOOTING DETAIL
scale 1 : 25