


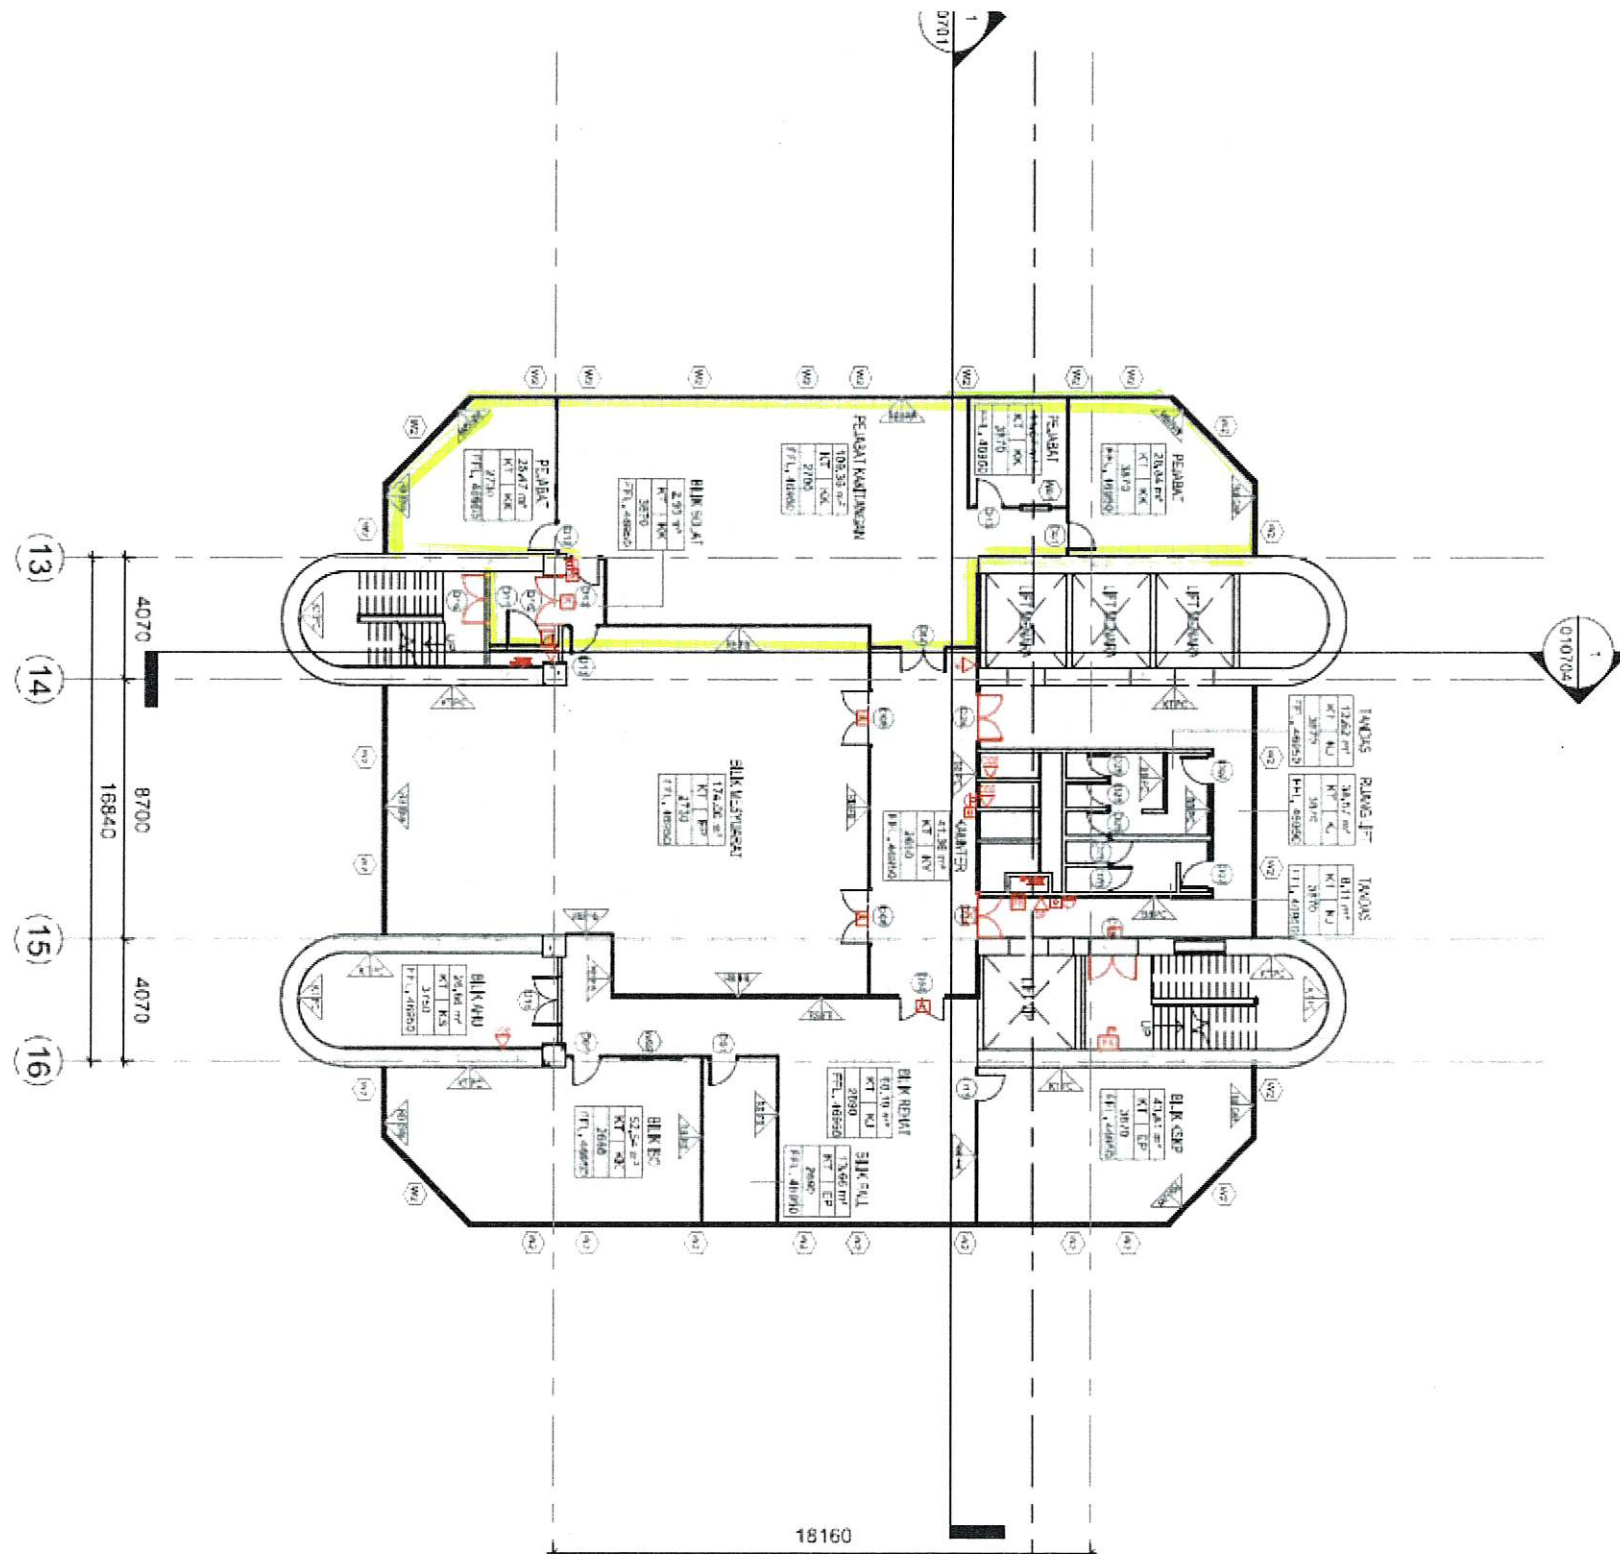

2 PELAN LANTAI ARAS SEMBILAN

010421

SKALA 1 : 200

