


**PELAN GELANGGANG FUTSAL (JALAN PUTRA BISTARI 2/3, PUTRA HEIG**


skala 1 : 105

- Tali 'Polyster (Warna Oren)
- Diameter tali 4mm, ukuran anyaman 14cm x 14cm
- Grade A

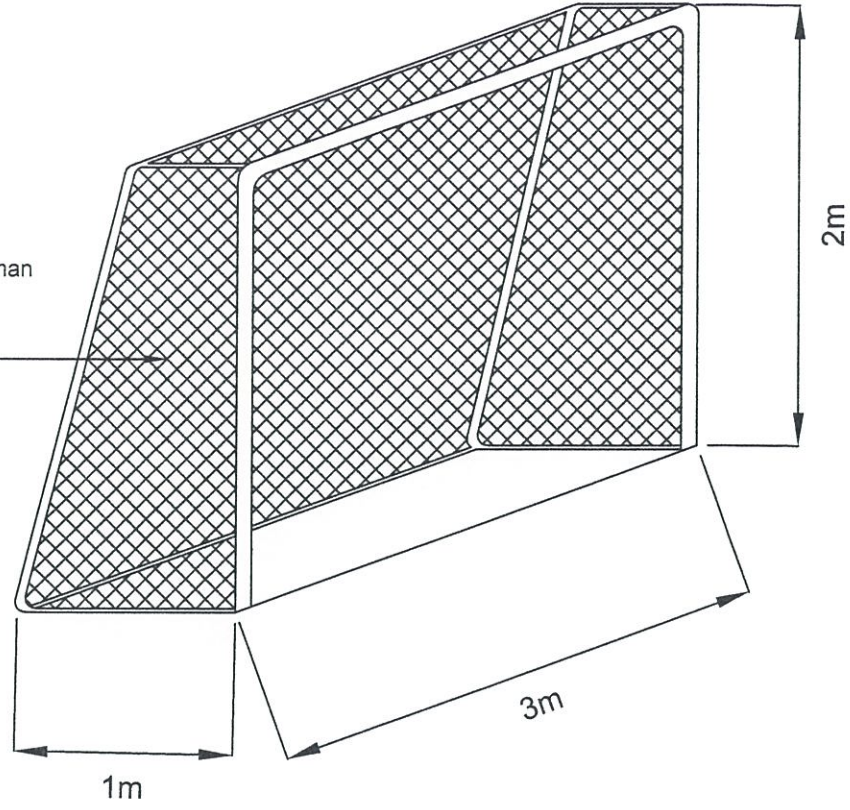

**SPEKSIFIKASI TIANG GOL FUTSAL**

SCALE 1 - 35

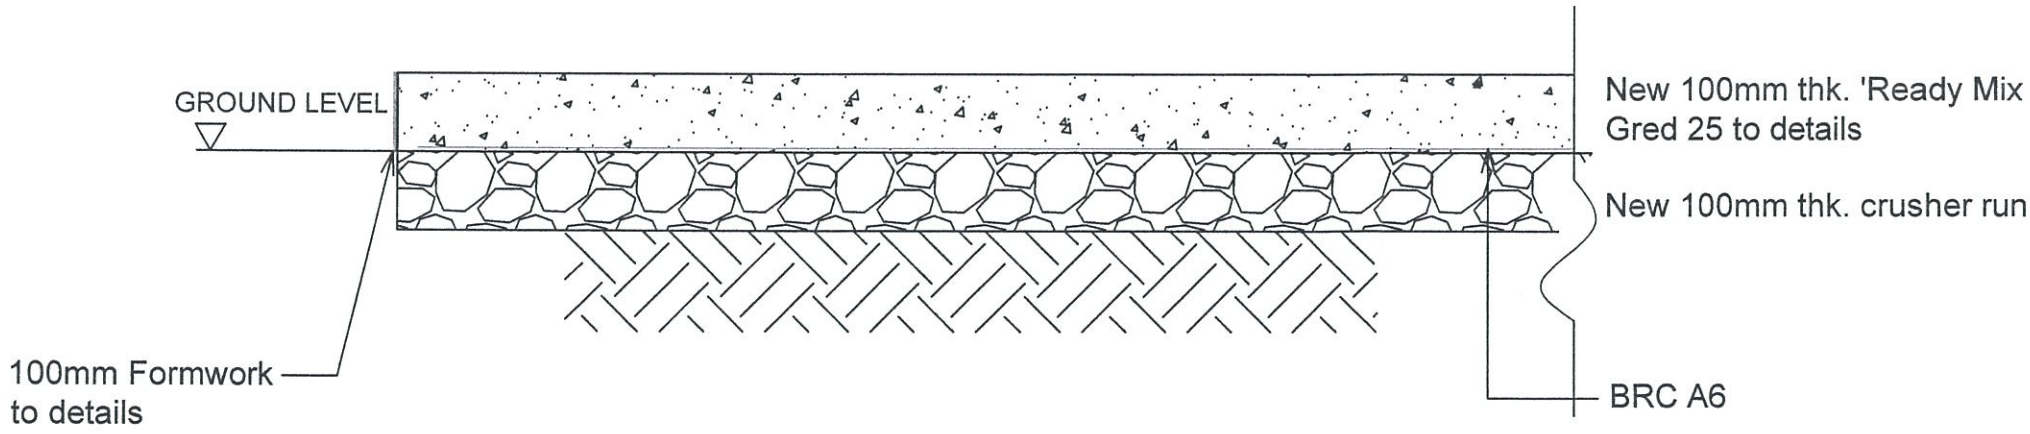


**Cross Section Court Floor**


scale 1 : 10

**NOTES :**

1. WIDTH OF SIGNBOARD SHALL BE FIXED AT 3
2. HEIGHT OF TOP PIECE CARRYING THE LOGO OF DEPARTMENT SHALL BE FIXED AT 900mm
3. HEIGHTS OF OTHER BOARDS SHALL BE MODIFIED AS NECESSARY.
4. BOARD NOT APPLICABLE SHALL BE OMITTED
5. SHAPE AND COLOUR SCHEME OF LOGO SHALL BE SUBJECT TO S.O.S APPROVAL.
6. ALL LETTERINGS SHALL BE BLACK ON WHITE
7. ALL TIMBER SHALL BE OF GRADE B CLASSIFIED M.T.I.B STRENGTH GROUP.
8. ALL DIMENSION IN mm.

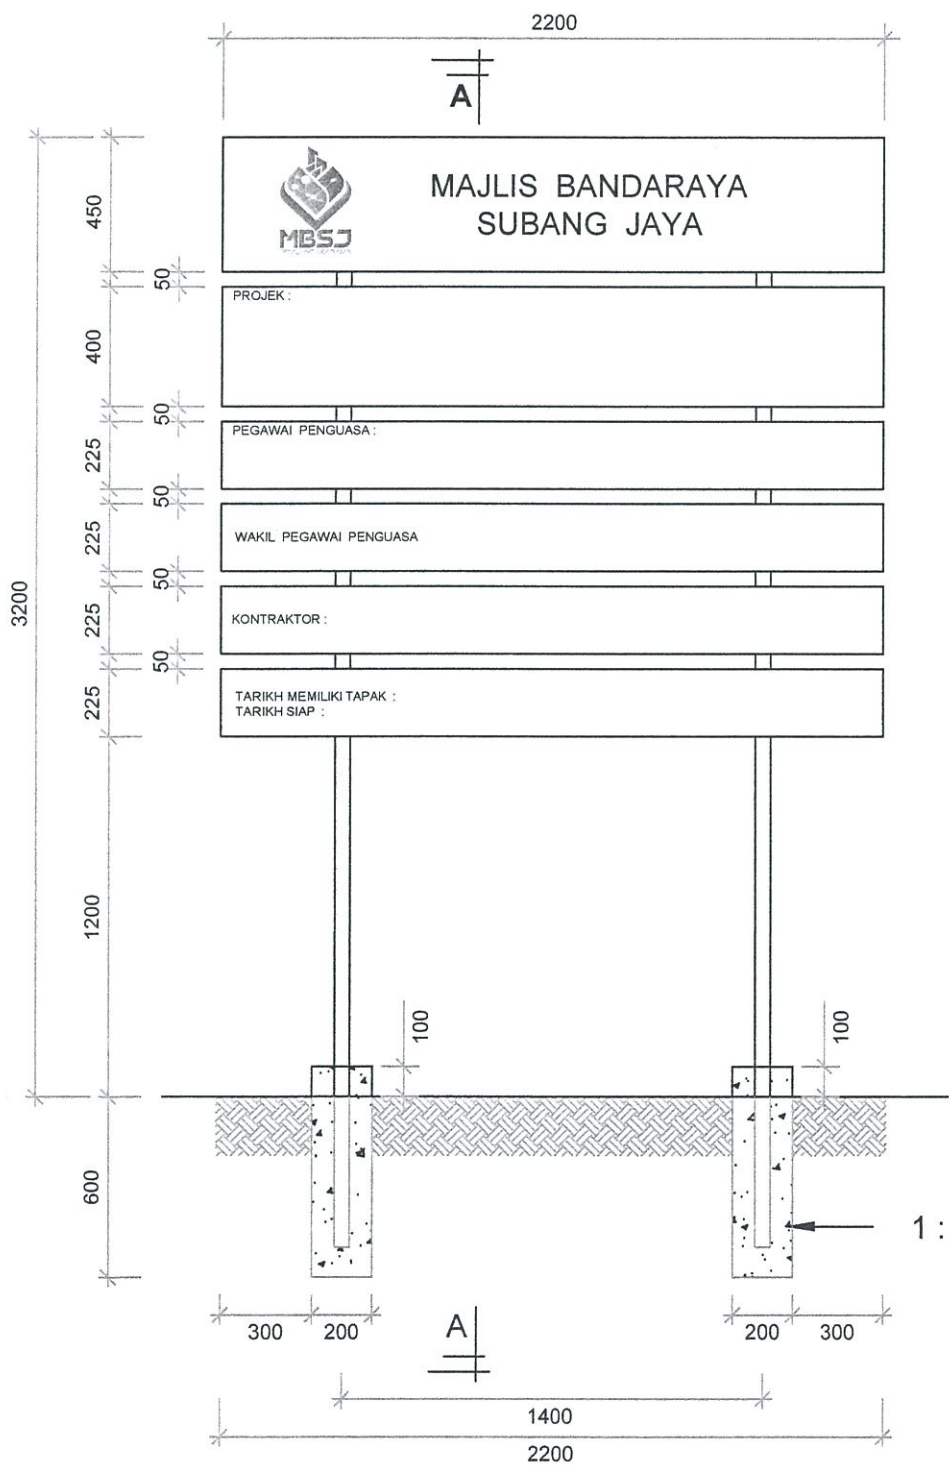

**PROJECT SIGNBOARD**

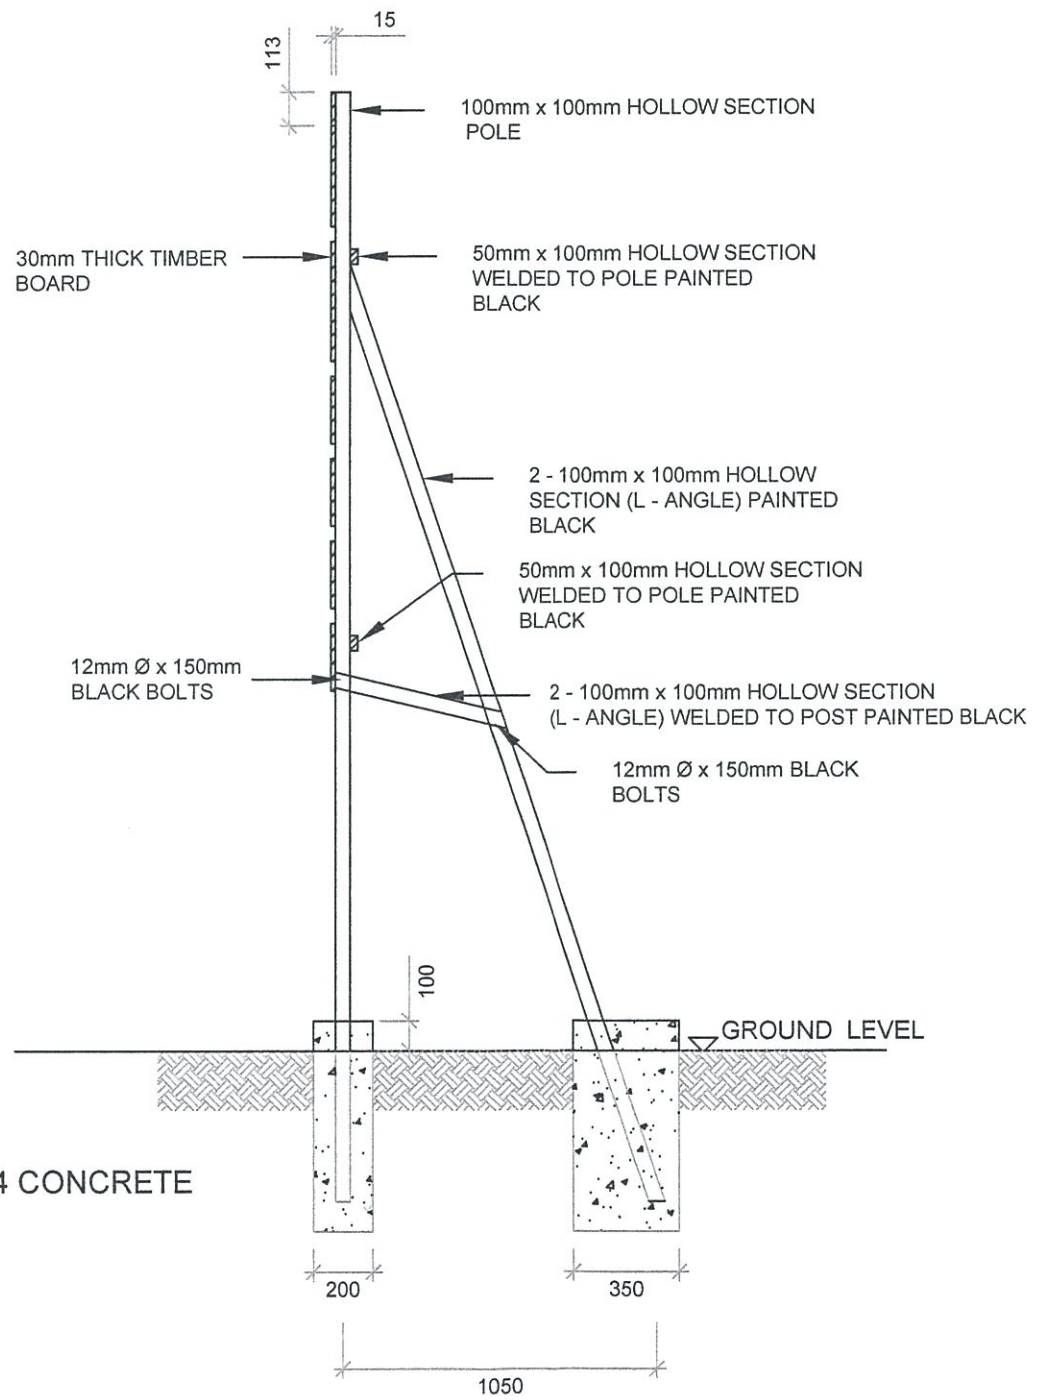

**SECTION A - A**