

PEMILIK :



**MAJLIS BANDARAYA  
SUBANG JAYA,**  
USJ 5,  
PERSIARAN PERPADUAN,  
47610 SUBANG JAYA,  
SELANGOR DARUL EHSAN.

NAMA PROJEK :

CADANGAN  
MENGUBAHSUAI DAN  
MENAIKTARAF PEJABAT  
JABATAN PENGUATKUASAN,  
ARAS BESMEN,  
BANGUNAN IBUPEJABAT  
MAJLIS PERBANDARAN  
SUBANG JAYA

**LAYOUT PLAN  
(M&E, TELEFON & ICT)**

DILUKIS OLEH :  
AHMAD FAIS B. ISHAK


DISEMAK OLEH :  
MOHD IZWAN B. AZIZ

DILULUS OLEH :  
EN. NOR AZMI B. HAJI MOHD ROSLI

TARIKH : 24/07/2023

SKALA : 1:100

NO. LUKISAN : 03

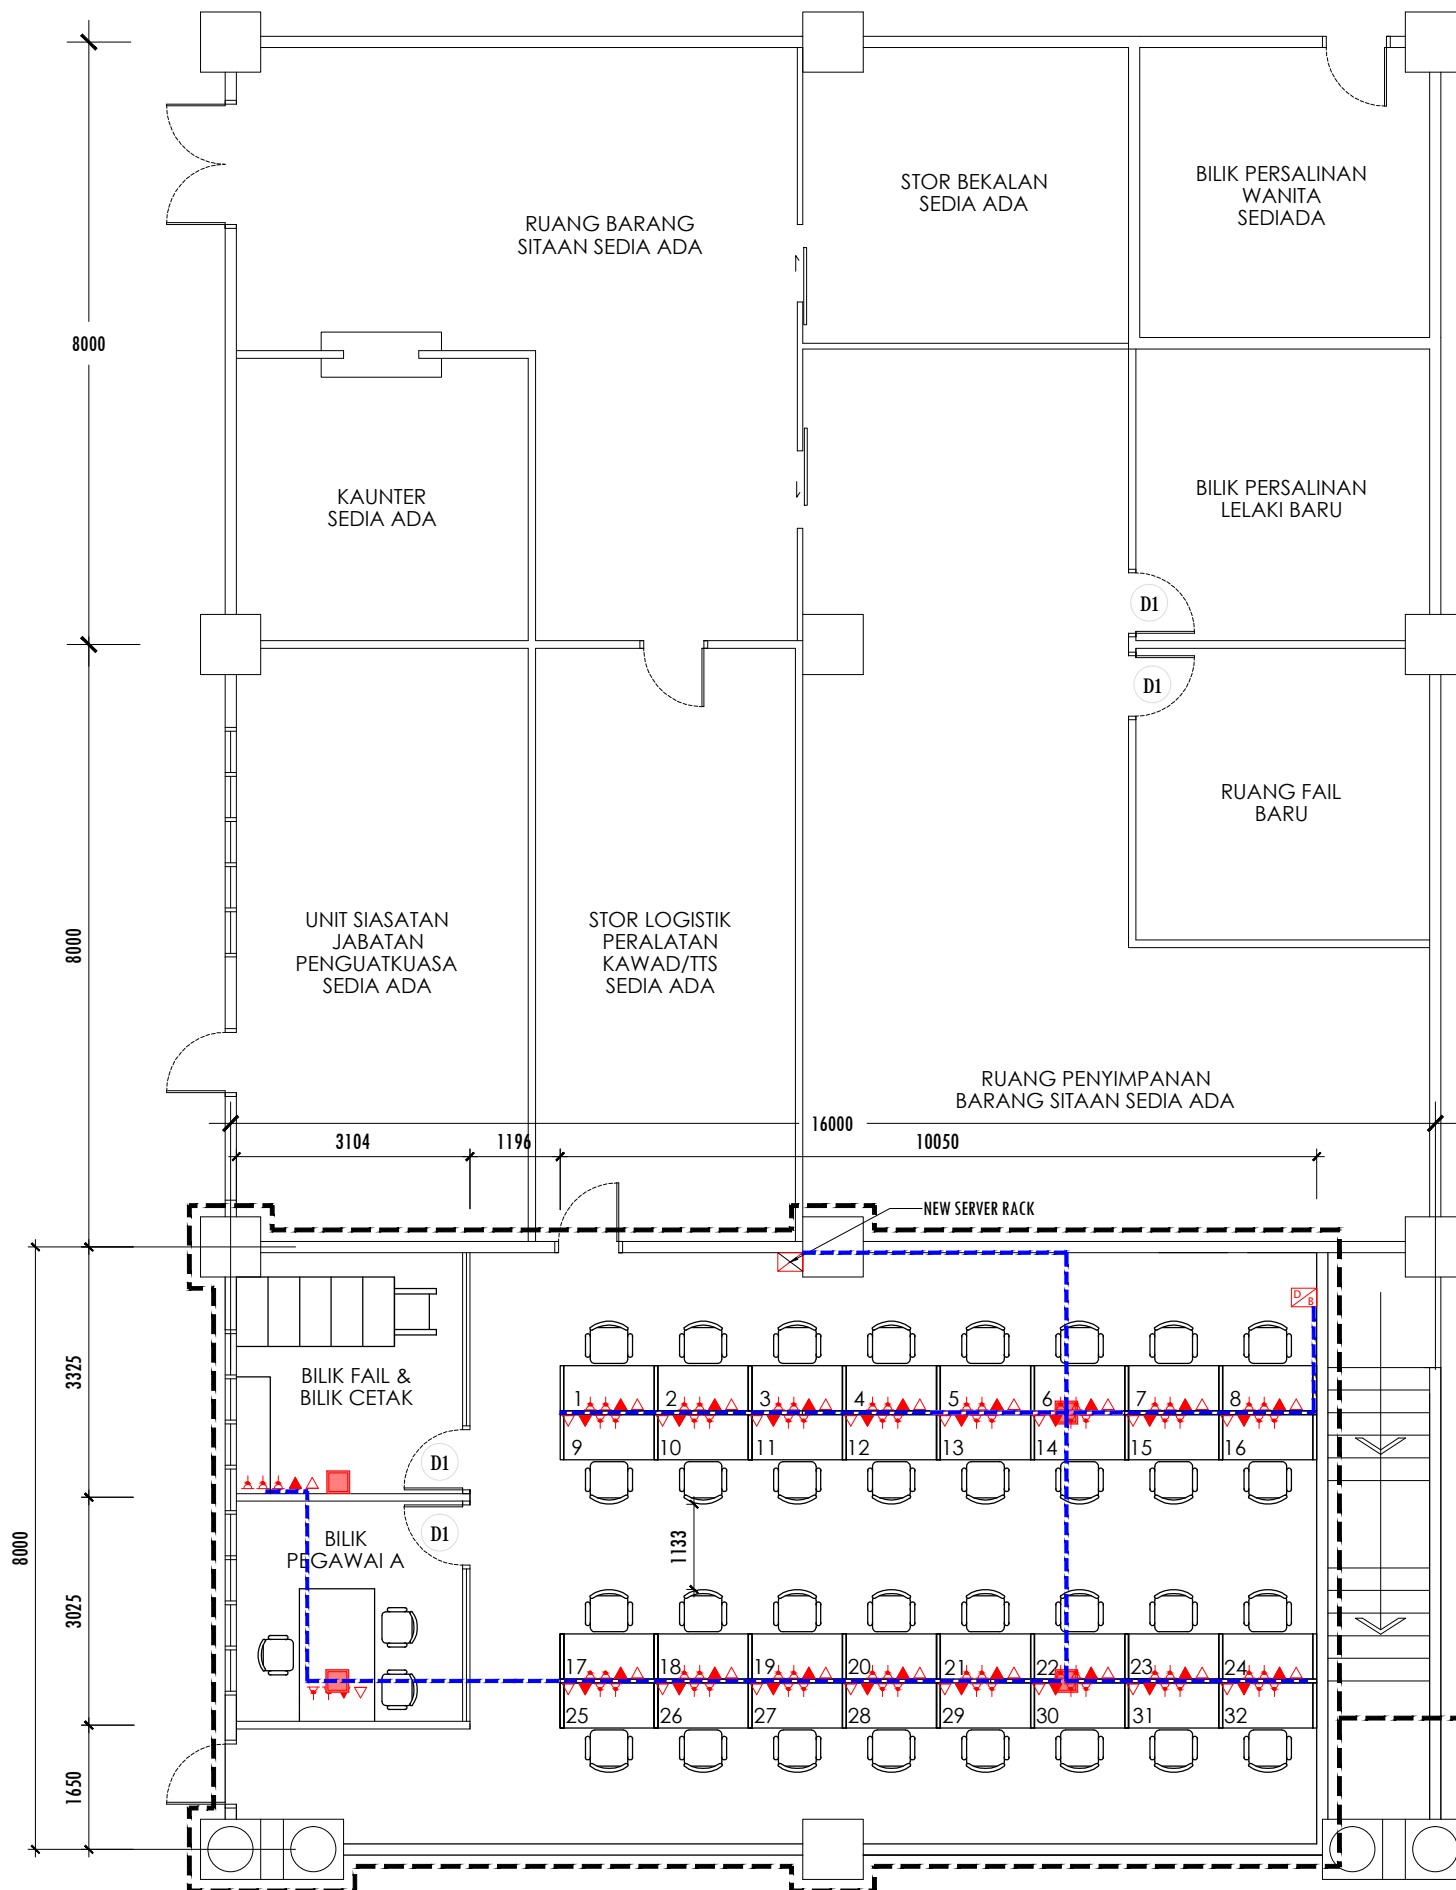

LEGEND		
	TELEFON	32 unit
	INTERNET LINE	32 unit
	POWERPOINT	67 unit
	TRUNKING CABEL	52 m
	1' X 1' FLOOR JUNCTION WITH BRASS COVER	4 unit

Note :

- 1) Make good all ex. floor, wall & ceiling on site and all disturbed work.
- 2) All dimensions, area & length to be checked and adjusted on site by contractor. Any discrepancy shall be reported to the SO.
- 3) Selection on fitting, design, size, material and colours are subject to client and architect's approval before commencement of work.
- 4) Contractor must submit shop drawing/sample for architect's verification before commencement of work.

CADANGAN UBAHSUAI  
JABATAN PENGUATKUASA UPP  
PERLESENAN = 121.20 SQM

**LAYOUT PLAN (M&E, TELEFON & ICT)**

SCALE 1:100