

PEMILIK :



**MAJLIS BANDARAYA
SUBANG JAYA,
USJ 5,
PERSIARAN PERPADUAN,
47610 SUBANG JAYA,
SELANGOR DARUL EHSAN.**

NAMA PROJEK :

CADANGAN
MENGUBAHSUAI DAN
MENAIKTARAF PEJABAT
JABATAN PENGUATKUASAN,
ARAS BESMEN,
BANGUNAN IBUPEJABAT
MAJLIS PERBANDARAN
SUBANG JAYA

**LAYOUT PLAN
(WORKSTATION &
CUSTOM CABINET)**

DILUKIS OLEH :
AHMAD FAIS B. ISHAK


DISEMAK OLEH :
MOHD IZWAN B. AZIZ

DILULUS OLEH :
EN. NOR AZMI B. HAJI MOHD ROSLI

TARIKH : 24/07/2023

SKALA : 1:100

NO. LUKISAN : 03

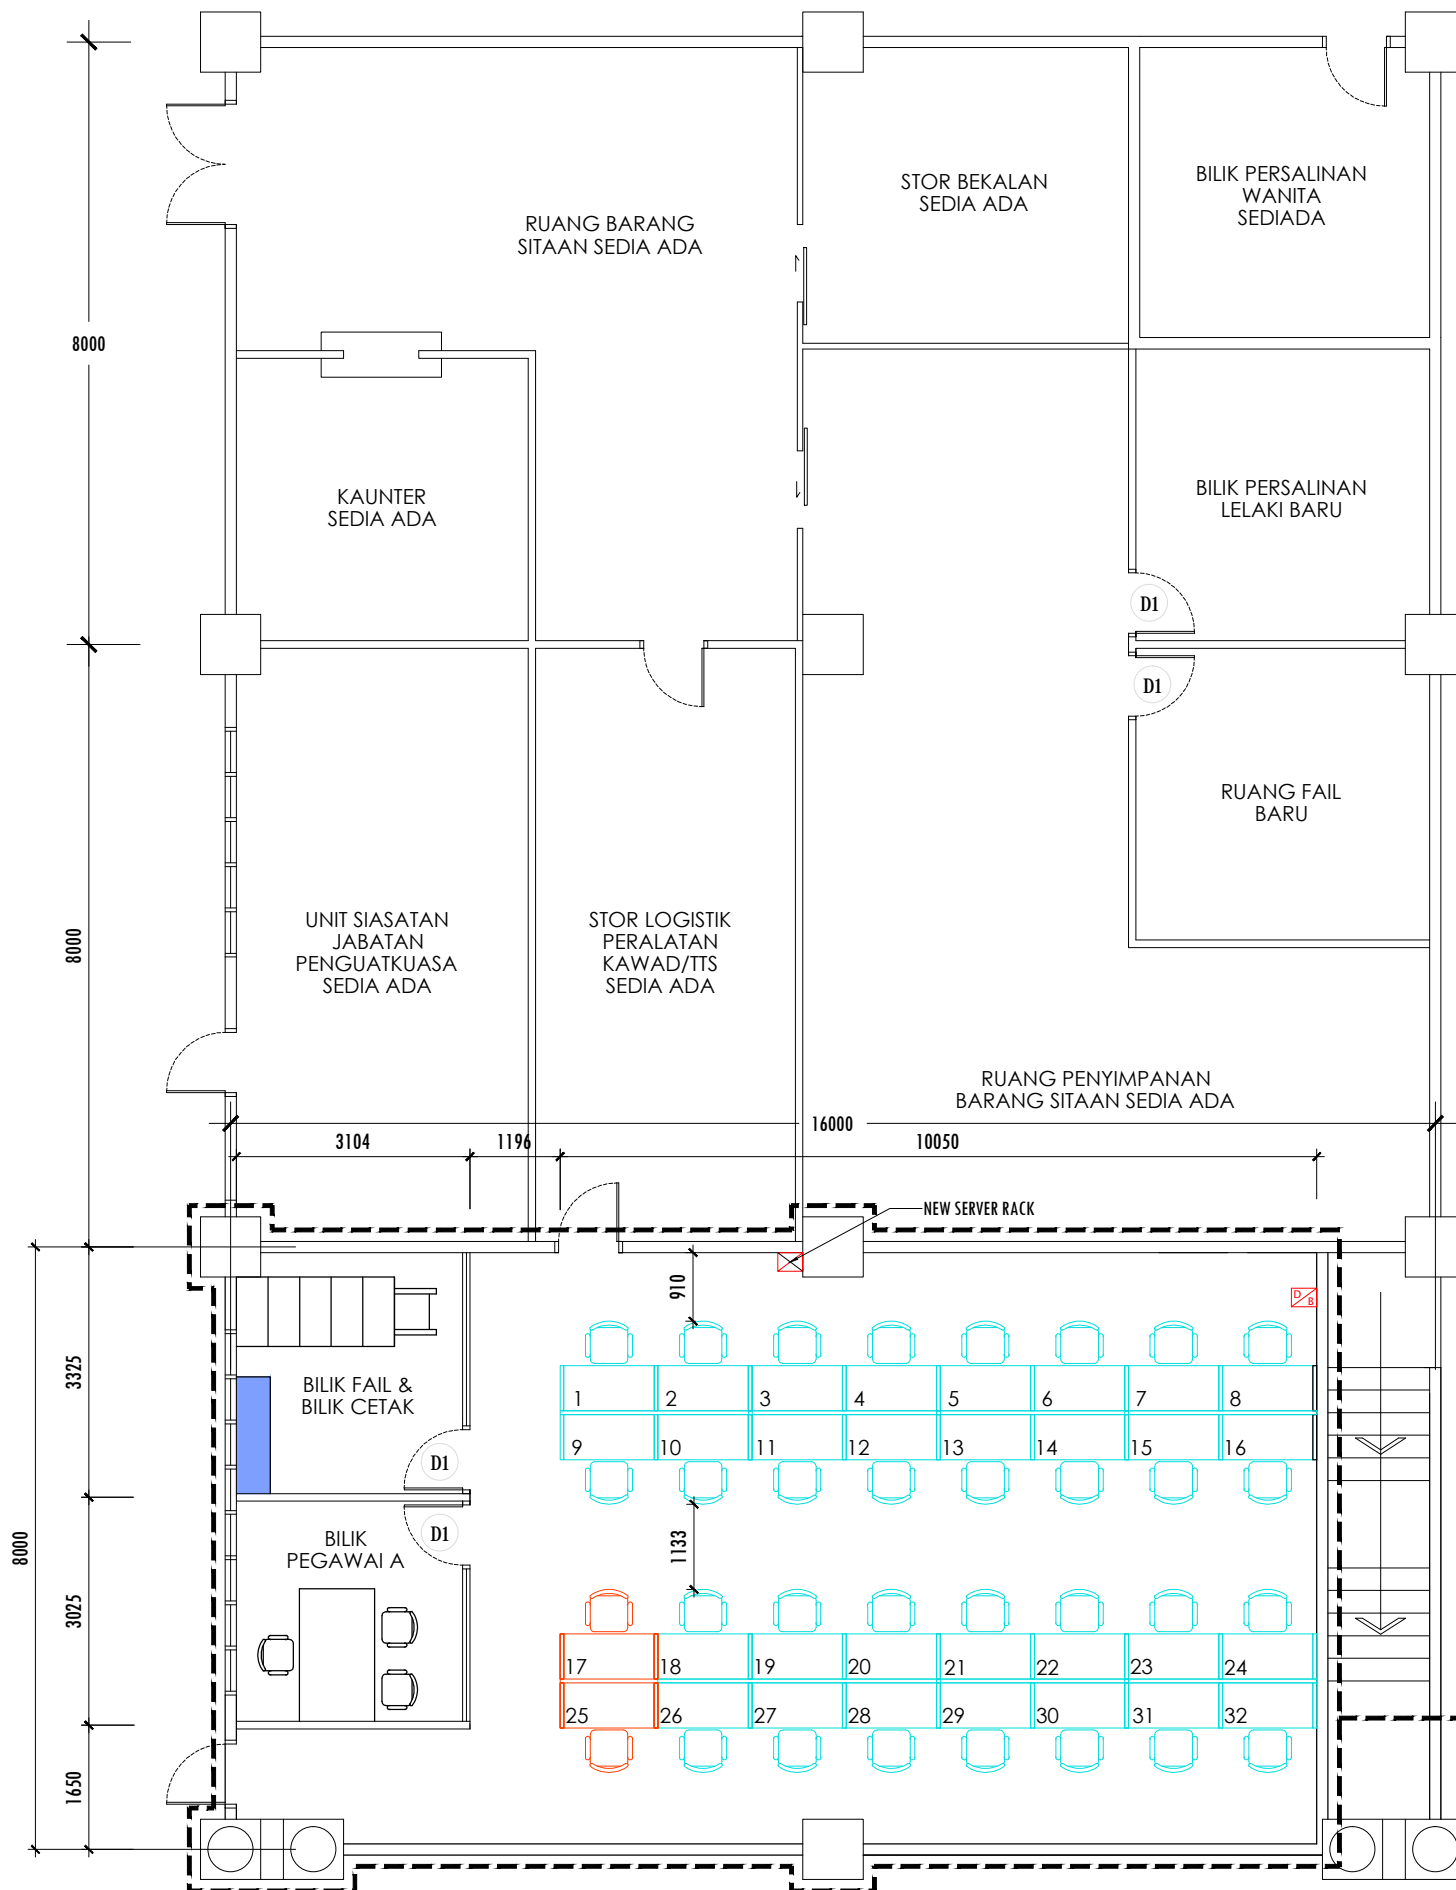

FURNITURE SCHEDULE		
	10'2" X 1'5" CUSTOM CABINET	1 unit
	EXISTING MOBILE RACK COMPACTOR	1 unit
WORKSTATION SCHEDULE		
	1200mm X 1200mm WORKSTATION (INSPEKTOR)	2 unit
	1200mm X 1200mm WORKSTATION	30 unit

Note :
 1) Make good all ex. floor, wall & ceiling on site and all disturbed work.
 2) All dimensions, area & length to be checked and adjusted on site by contractor. Any discrepancy shall be reported to the SO.
 3) Selection on fitting, design, size, material and colours are subject to client and architect's approval before commencement of work.
 4) Contractor must submit shop drawing/sample for architect's verification before commencement of work.

CADANGAN UBAHSUAI
JABATAN PENGUATKUASA UPP
PERLESENAN = 121.20 SQM

LAYOUT PLAN (PERABOT)

SCALE 1:100