



NOTES :

1. WIDTH OF SIGNBOARD SHALL BE FIXED AT 2200mm.
2. HEIGHT OF TOP PIECE CARRYING THE LOGO AND NAME OF DEPARTMENT SHALL BE FIXED AT 450mm.
3. HEIGHTS OF OTHER BOARDS SHALL BE MODIFIED AS NECESSARY.
4. BOARD NOT APPLICABLE SHALL BE OMITTED.
5. SHAPE AND COLOUR SCHEME OF LOGO SHALL BE SUBJECT TO S.O.S APPROVAL.
6. ALL LETTERINGS SHALL BE BLACK ON WHITE BACKGROUND.
7. ALL TIMBER SHALL BE OF GRADE B CLASSIFICATION M.T.I.B STRENGTH GROUP.
8. ALL DIMENSION IN mm.

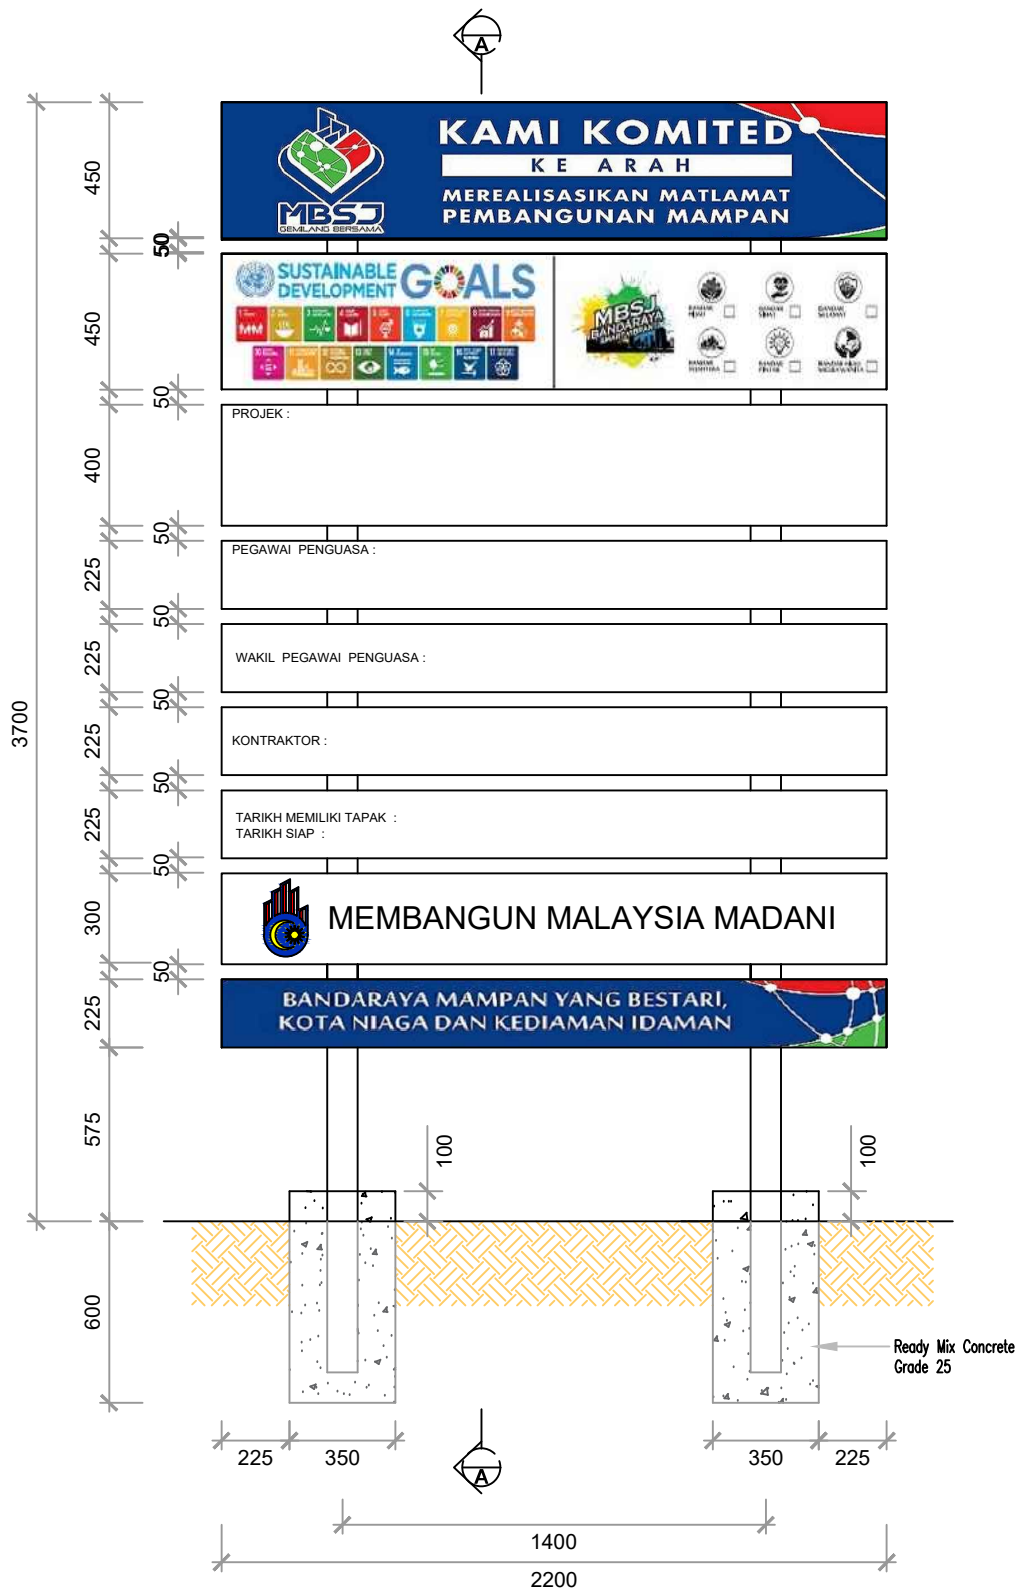

PROJECT SIGNBOARD

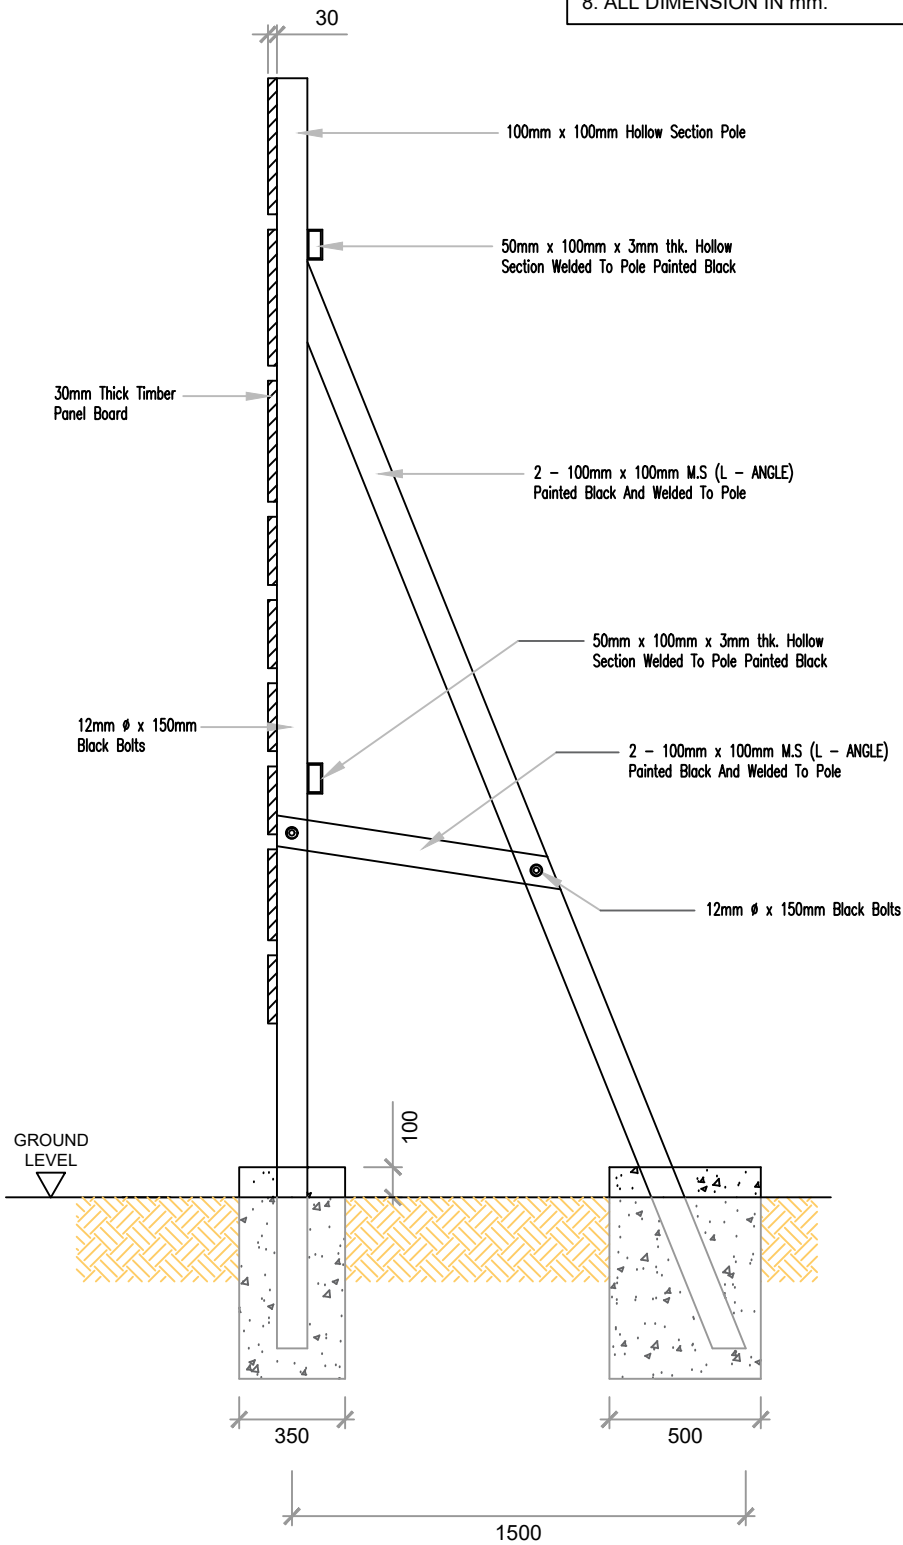

SECTION A - A

NO. FAIL :

NOTA :

PROJEK:

DISEMAK OLEH :

DILULUSKAN OLEH :

PEMILIK :



JABATAN KEJURUTERAAN
MAJLIS BANDARAYA SUBANG JAYA,
USJ 5, PERSIARAN PERPADUAN,
47610 SUBANG JAYA,
SELANGOR DARUL EHSAN.

TAJUK :

**PAPAN TANDA PROJEK
(REKABENTUK 1)**

DILUKIS OLEH : MOHD AMRAN BIN HUSIN

DISEMAK OLEH : Ts. KAMALIWATI BINTI IBRAHIM

DILULUSKAN OLEH : Ir. DR. MOHD ARIFFUDDIN BIN KAMARI

TARIKH : 01 / 04 / 2024

SKALA : N.T.S

NO. LUKISAN :