



**MAJLIS BANDARAYA  
SUBANG JAYA,  
USJ 5,  
PERSIARAN PERPADUAN,  
47610 SUBANG JAYA,  
SELANGOR DARUL EHSAN**

NAMA PROJEK :

**CADANGAN MENGUBAHSUAI &  
MENAIKTARAF SETOR BARANGAN  
SITAAAN KEPADA BILIK PERSALINAN  
PENGUATKUASA, ARAS BESMEN,  
BANGUNAN IBUPEJABAT,  
MBSJ**

**PELAN LANTAI & DINDING  
(ARAS BESMEN)**

DILUKIS OLEH :  
Nurul Jannatulnaim Binti Zunkipili

DISEMAK OLEH :  
Mohd Izwan Bin Aziz

DISAHKAN OLEH :  
Haslinda Binti Mohd Rantam

DILULUS OLEH :  
YBhg. Dato' Amirul Azizan Bin Dato' Sri Abd Rahim

TARIKH : MEI 2025

SKALA : 1:100

NO. LUKISAN : 01

WINDOW	SIZE (W x H)	DESCRIPTION	NOS
W2	600mm x 1200mm	Alumn. Frame Casement Window Panel To Manuf's Detail	3
TH2	900mm x 1200mm	Alumn. Frame Top Hung Window Panel To Manuf's Detail	2
TH3	600mm x 1800mm	Alumn. Frame Top Hung Window Panel To Manuf's Detail	1


DOOR	SIZE (W x H)	DESCRIPTION	NOS
D1	900mm x 2100mm	Alumn. Frame Powder Coated Single Leaf Door Panel To Manuf's Detail	4
D2	800mm x 2100mm	Alumn. Frame Single Leaf Solid Door To Manuf's Detail	3
D3	1800mm x 2100mm	Alumn. Frame Powder Coated Double Leaf Door Panel To Manuf's Detail	2
D4	1800mm x 2100mm	Alumn. Frame Double Leaf Solid Door To Manuf's Detail	1
D5	1800mm x 2100mm	12mm THK. Tempered Glass Panel To Manuf's Detail	1

new full ht. 150mm thick. brickwall with plaster & painted on bothsides

new full ht. alum. frame coated glass wall panel to manuf's detail

full ht. glazed wall tiles all around internally

full ht. glazed wall tiles all around internally

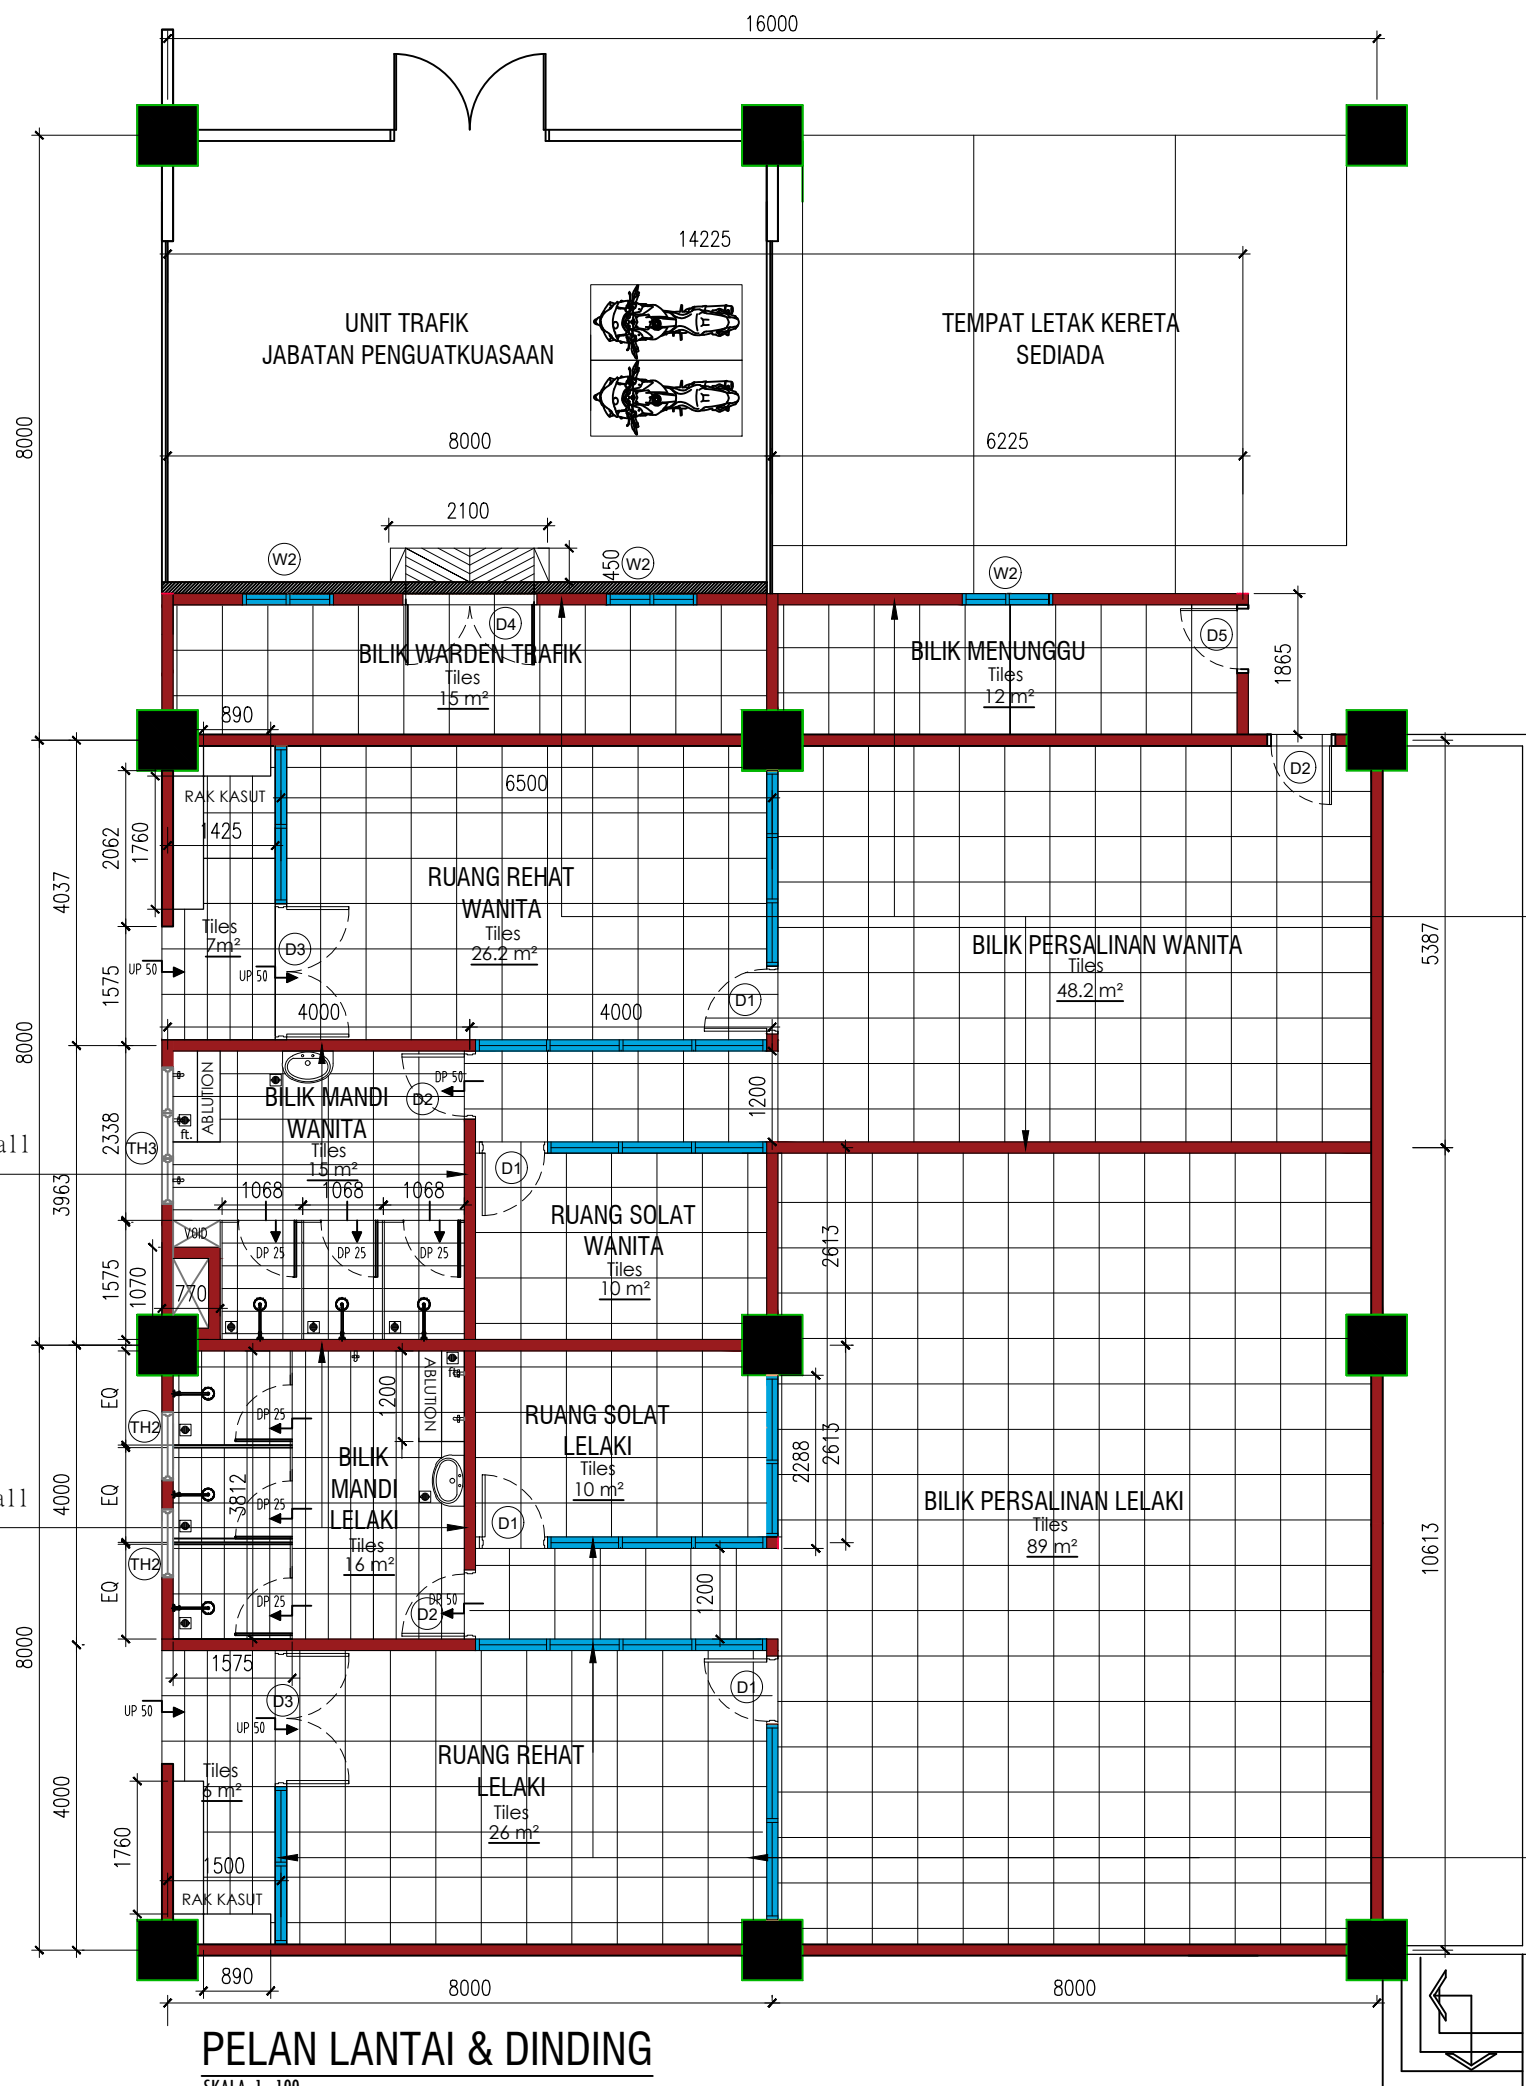

**PELAN LANTAI & DINDING**  
SKALA 1:100