



- NOTES :
- 1. WIDTH OF SIGNBOARD SHALL BE FIXED AT 2200mm.
 - 2. HEIGHT OF TOP PIECE CARRYING THE LOGO AND NAME OF DEPARTMENT SHALL BE FIXED AT 450mm.
 - 3. HEIGHTS OF OTHER BOARDS SHALL BE MODIFIED AS NECESSARY.
 - 4. BOARD NOT APPLICABLE SHALL BE OMITTED.
 - 5. SHAPE AND COLOUR SCHEME OF LOGO SHALL BE SUBJECT TO S.O.S APPROVAL.
 - 6. ALL LETTERINGS SHALL BE BLACK ON WHITE BACKGROUND.
 - 7. ALL TIMBER SHALL BE OF GRADE B CLASSIFICATION M.T.I.B STRENGTH GROUP.
 - 8. ALL DIMENSION IN mm.

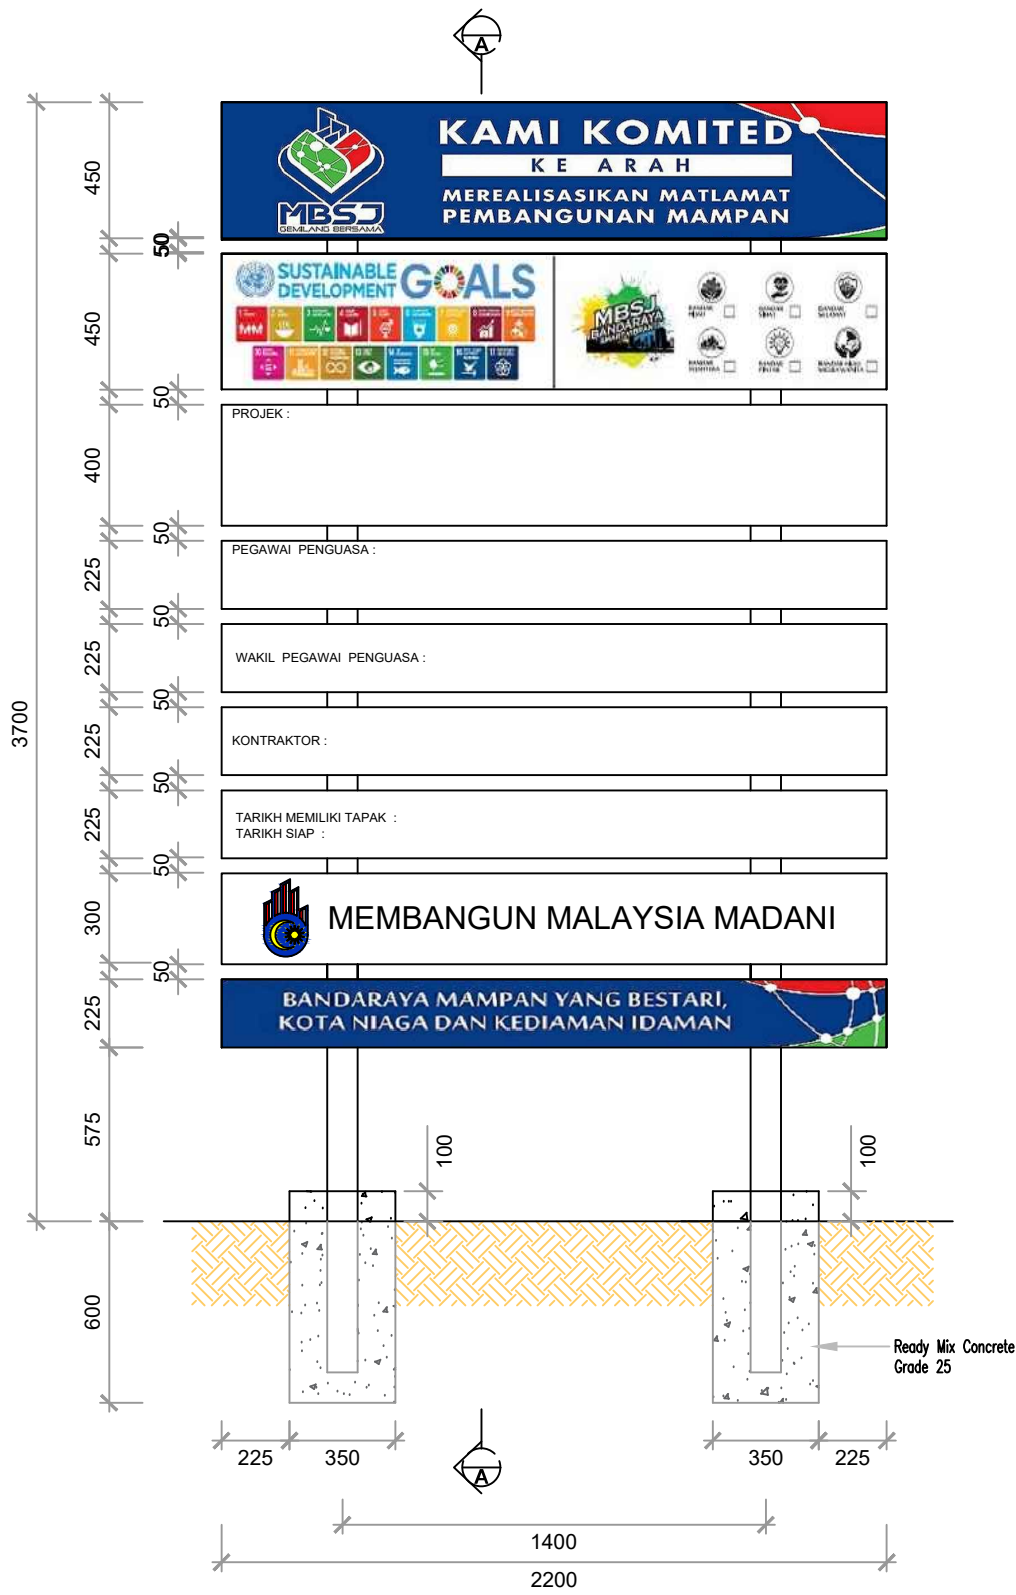

PROJECT SIGNBOARD

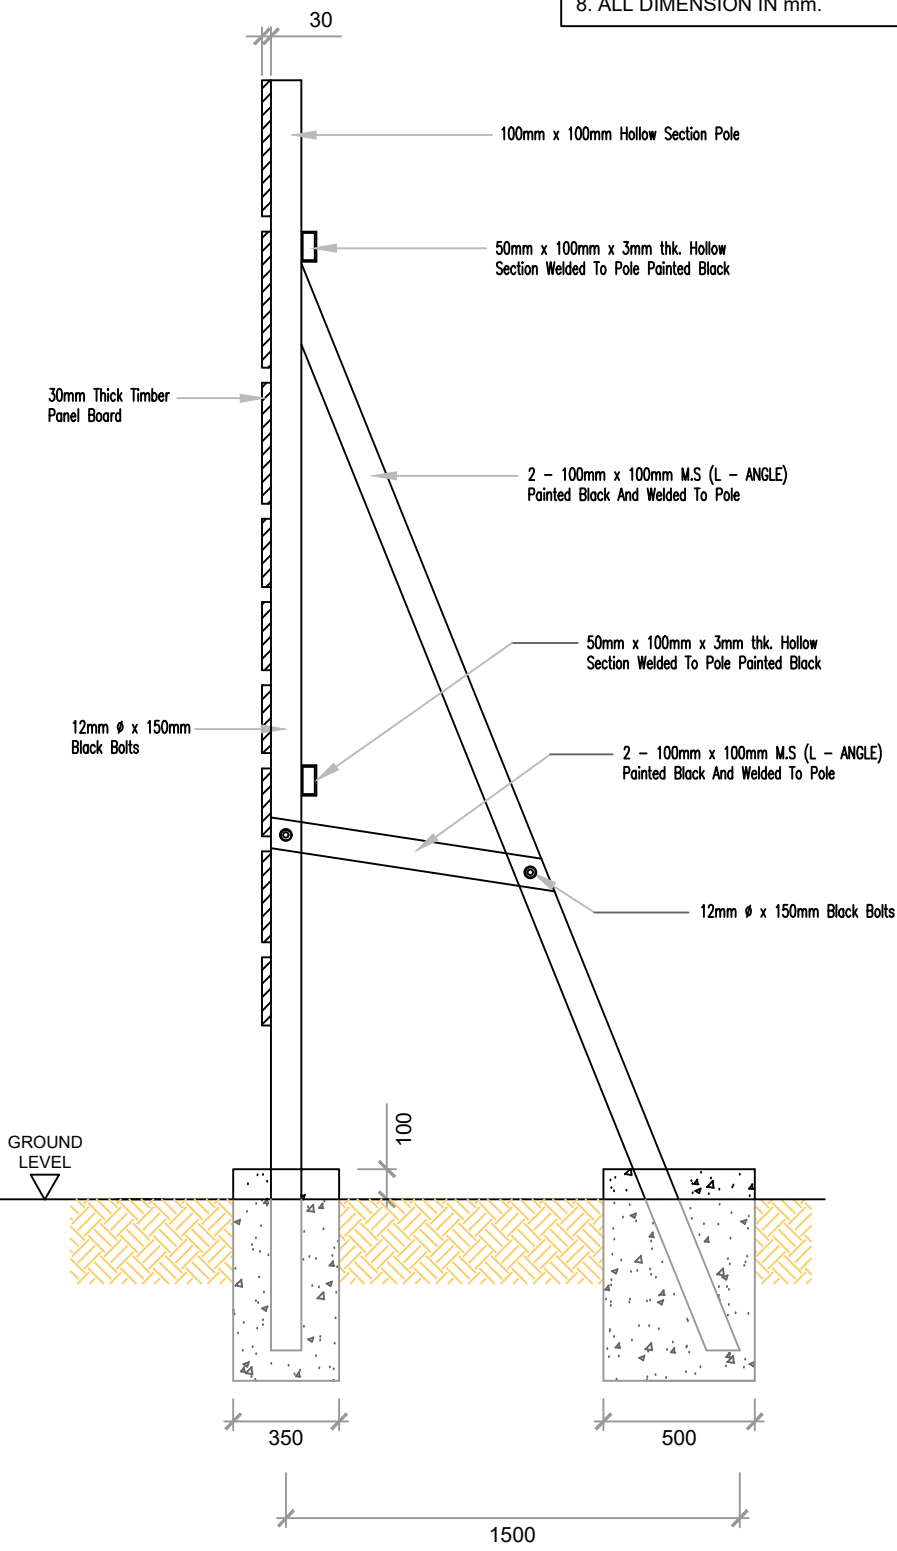

SECTION A - A

NO. FAIL :
NOTA :
PROJEK:
DISEMAK OLEH :
DILULUSKAN OLEH :
PEMILIK :  JABATAN KEJURUTERAAN MAJLIS BANDARAYA SUBANG JAYA, USJ 5, PERSIARAN PERPADUAN, 47610 SUBANG JAYA, SELANGOR DARUL EHSAN.
TAJUK : PAPAN TANDA PROJEK (REKABENTUK 1)
DILUKIS OLEH : MOHD AMRAN BIN HUSIN
DISEMAK OLEH : Ts. KAMALIWATI BINTI IBRAHIM
DILULUSKAN OLEH : Ir. DR. MOHD ARIFFUDDIN BIN KAMARI
TARIKH : 01 / 04 / 2024
SKALA : N.T.S
NO. LUKISAN :