


perabung dan bumbung metal deck
75 x 50mm kk. gegulung 900mm p/p
100 x 50mm kk. kasau
75 x 50mm kk. tupang dan pengikat
75 x 50mm kk. alang
100 x 50mm kk. tutup tiang
50 x 50mm kk. gelegar siling jarak 1200mm p/p
50 x 50mm kk. spacer jarak 600mm p/p
6mm tebal siling asbestos

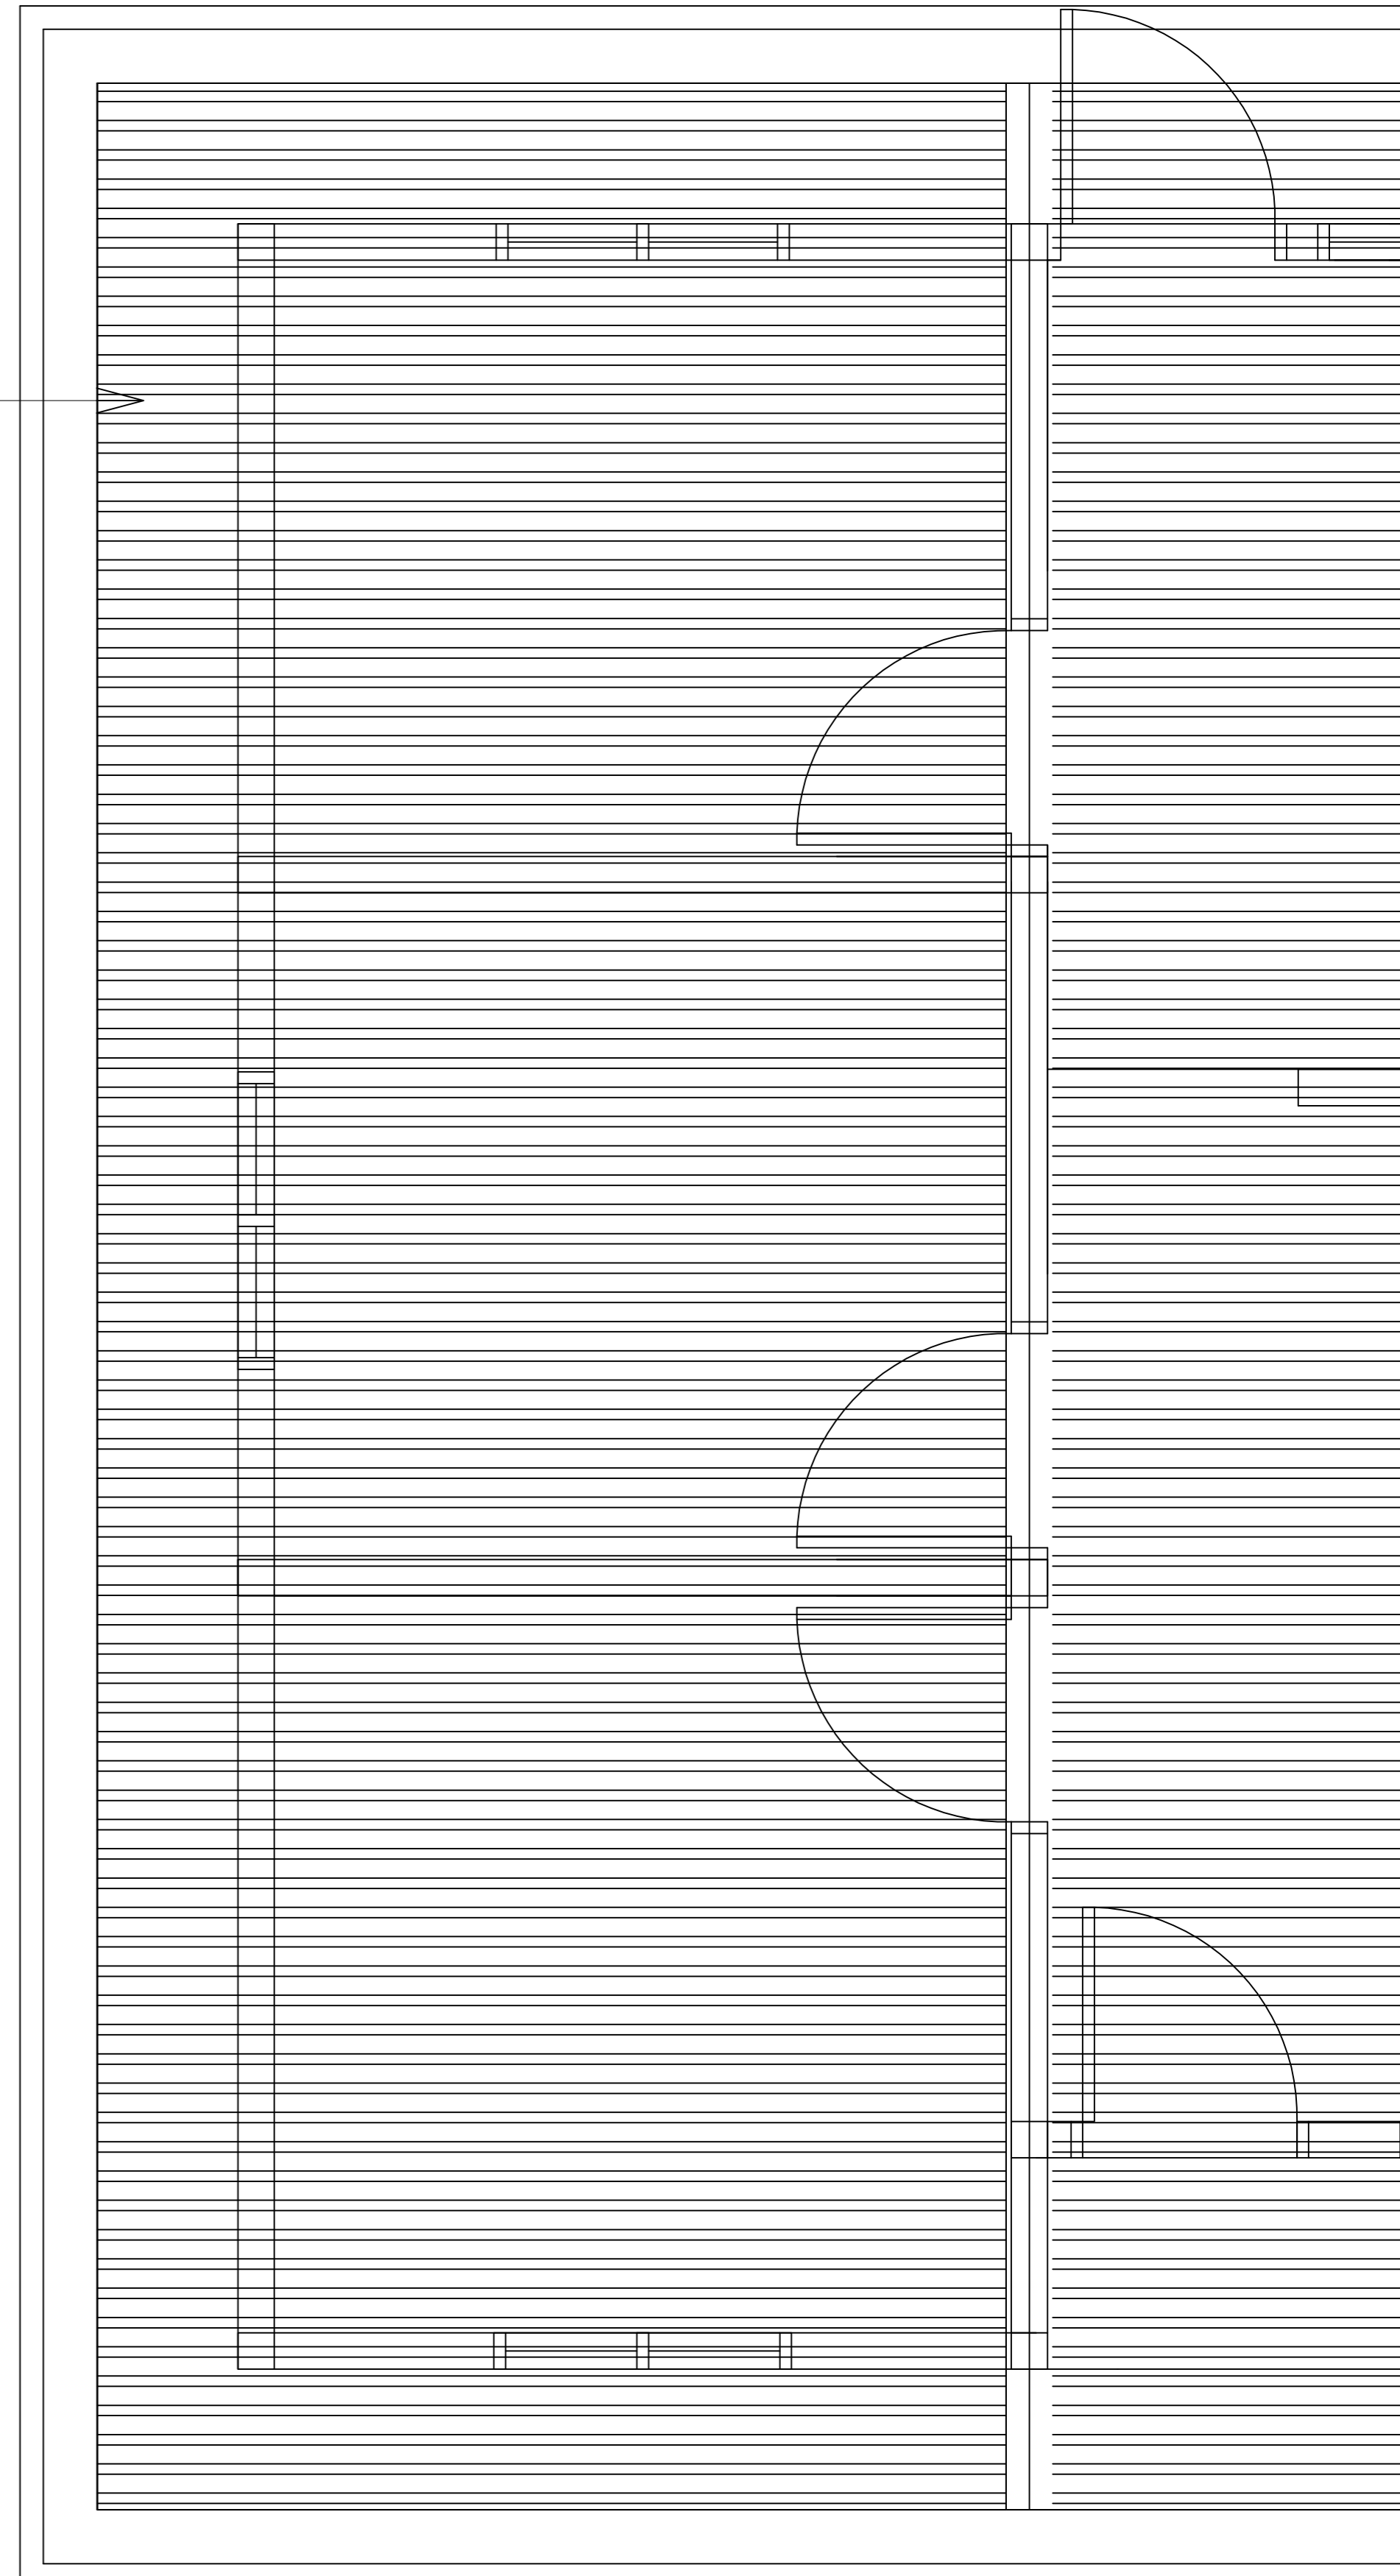

PELAN BUMBUN